


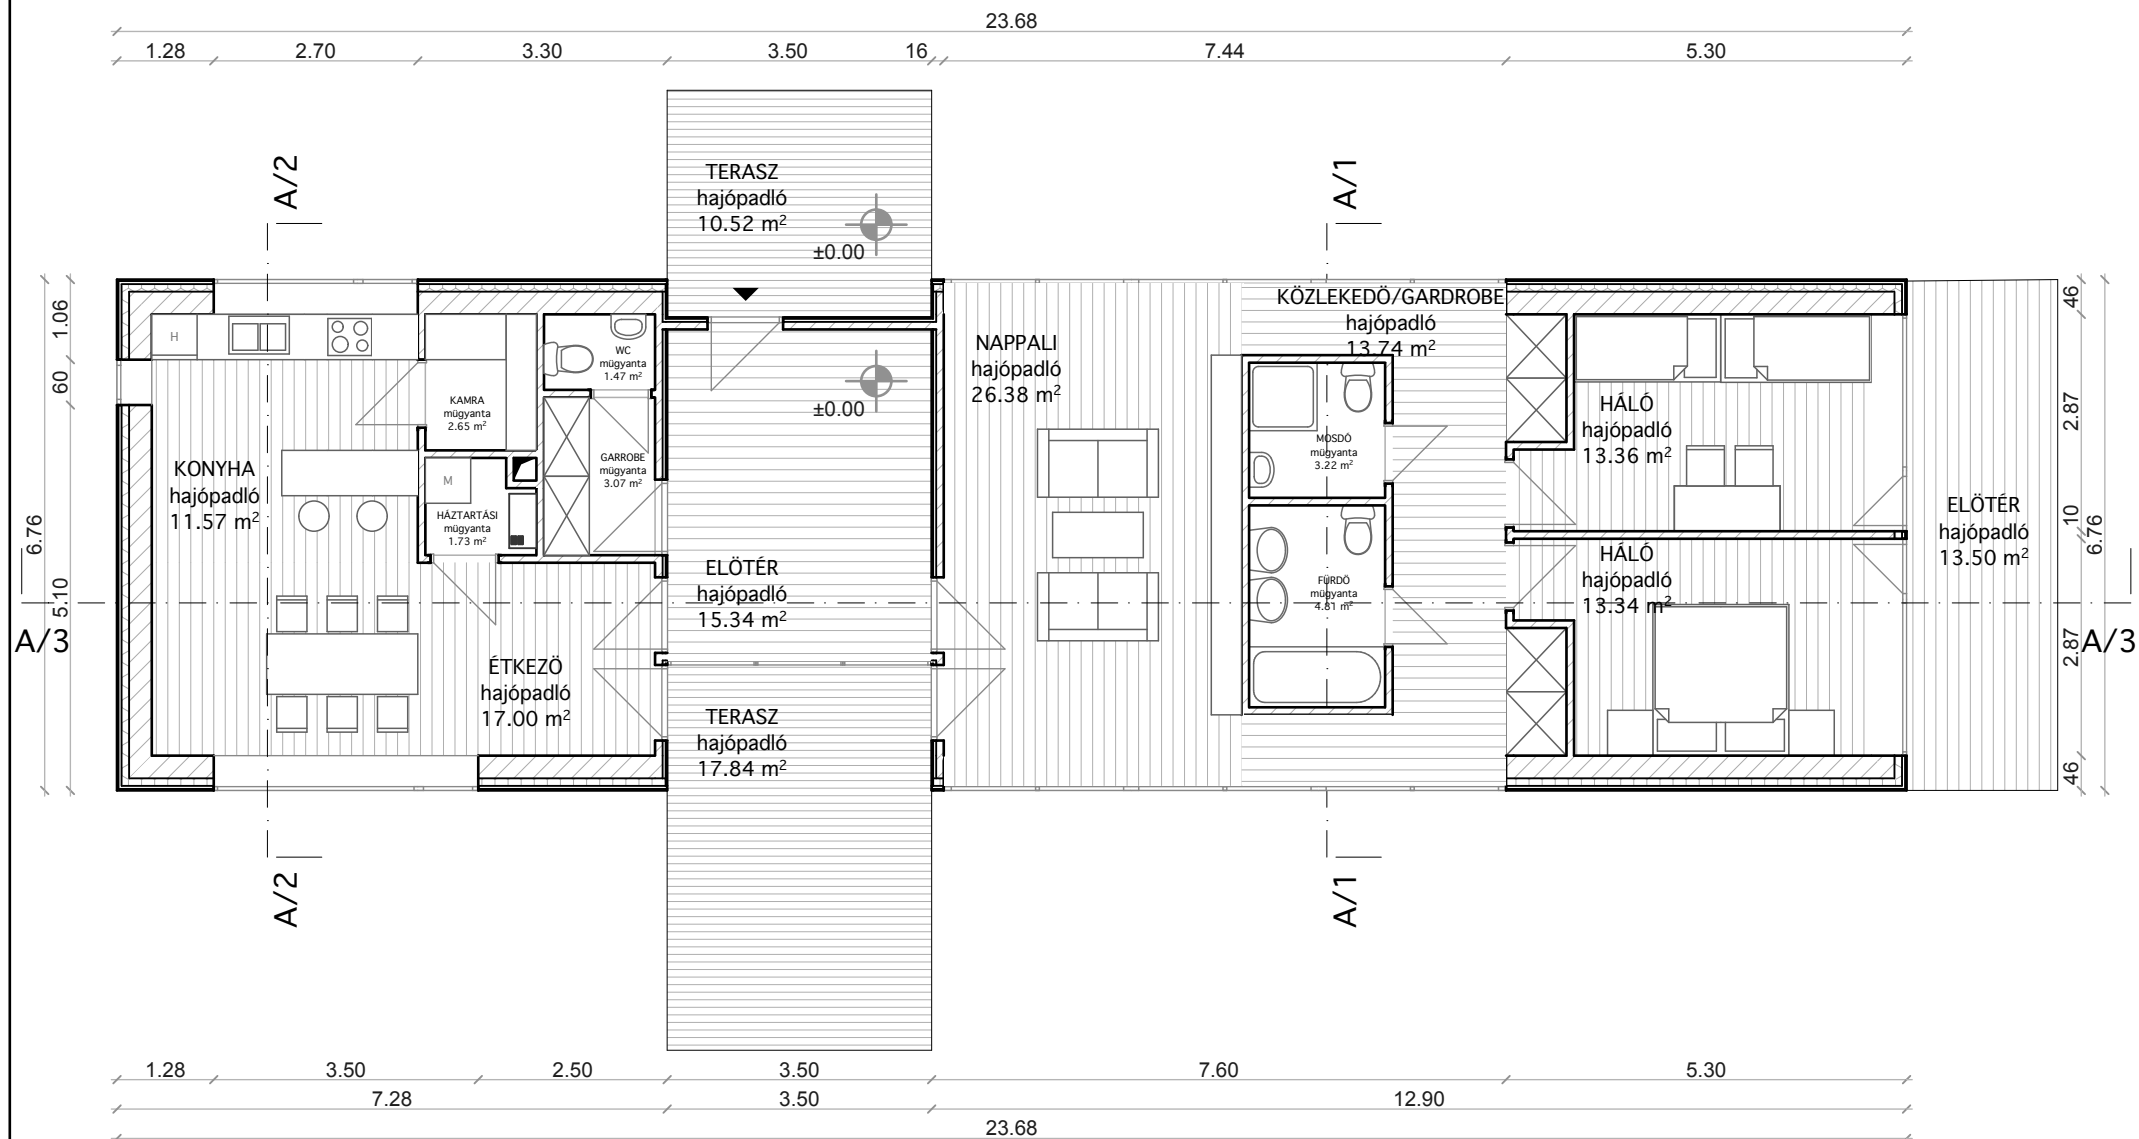


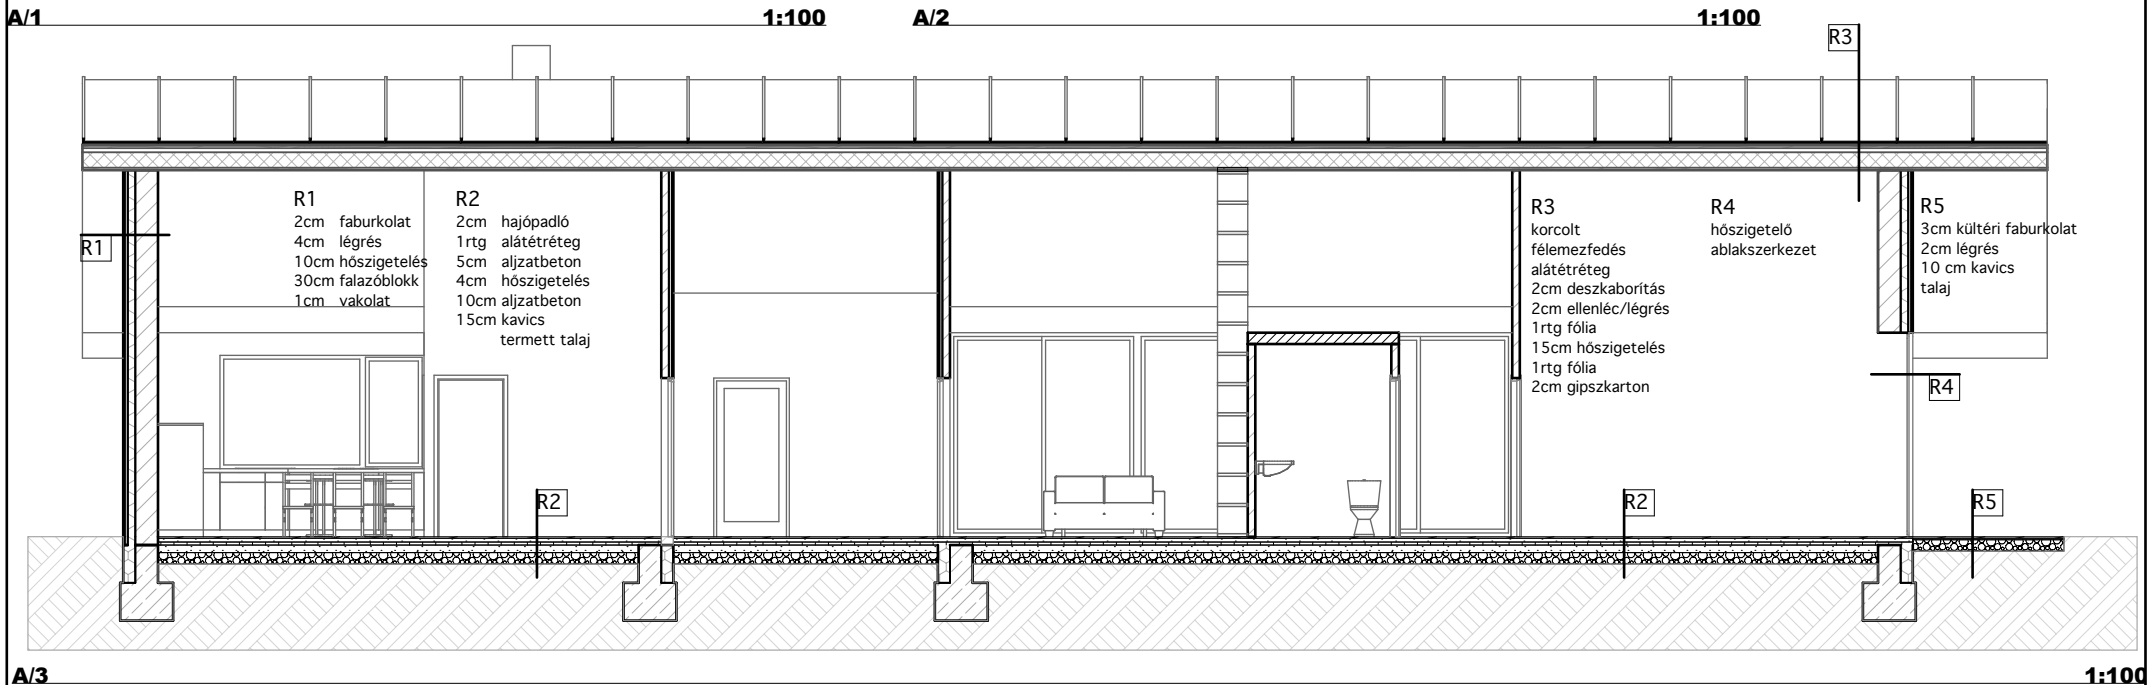

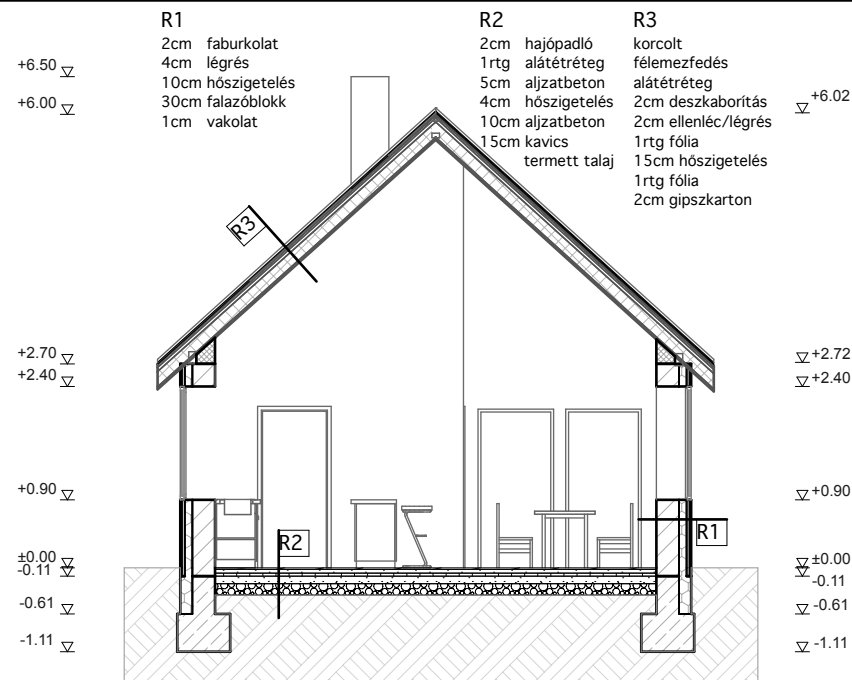

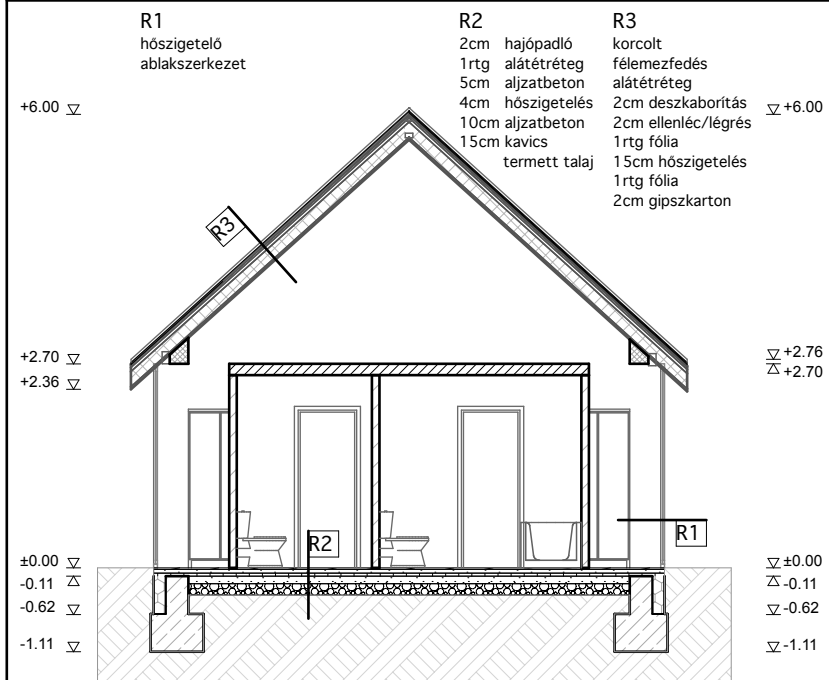

N-01

Északi homlokzat

1:100

▽ +6.50

▽ +6.00

▽ +2.67

▽ +2.34

▽ ±0.00

▽ +6.00

▽ +2.67

▽ +2.34

▽ ±0.00

N-02

Keleti homlokzat


1:100



N-03

Déli homlokzat

1:100

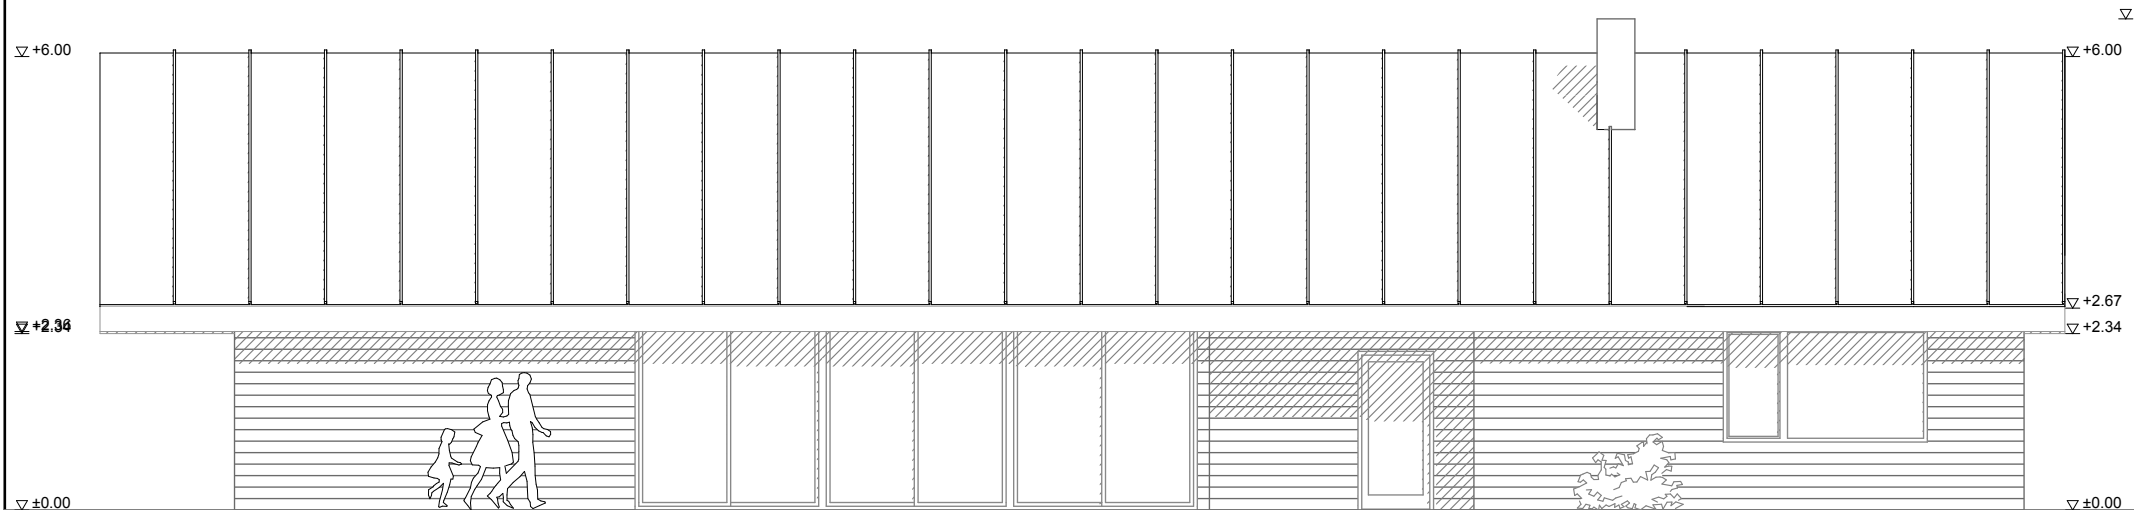

N-04

Nyugati homlokzat

