



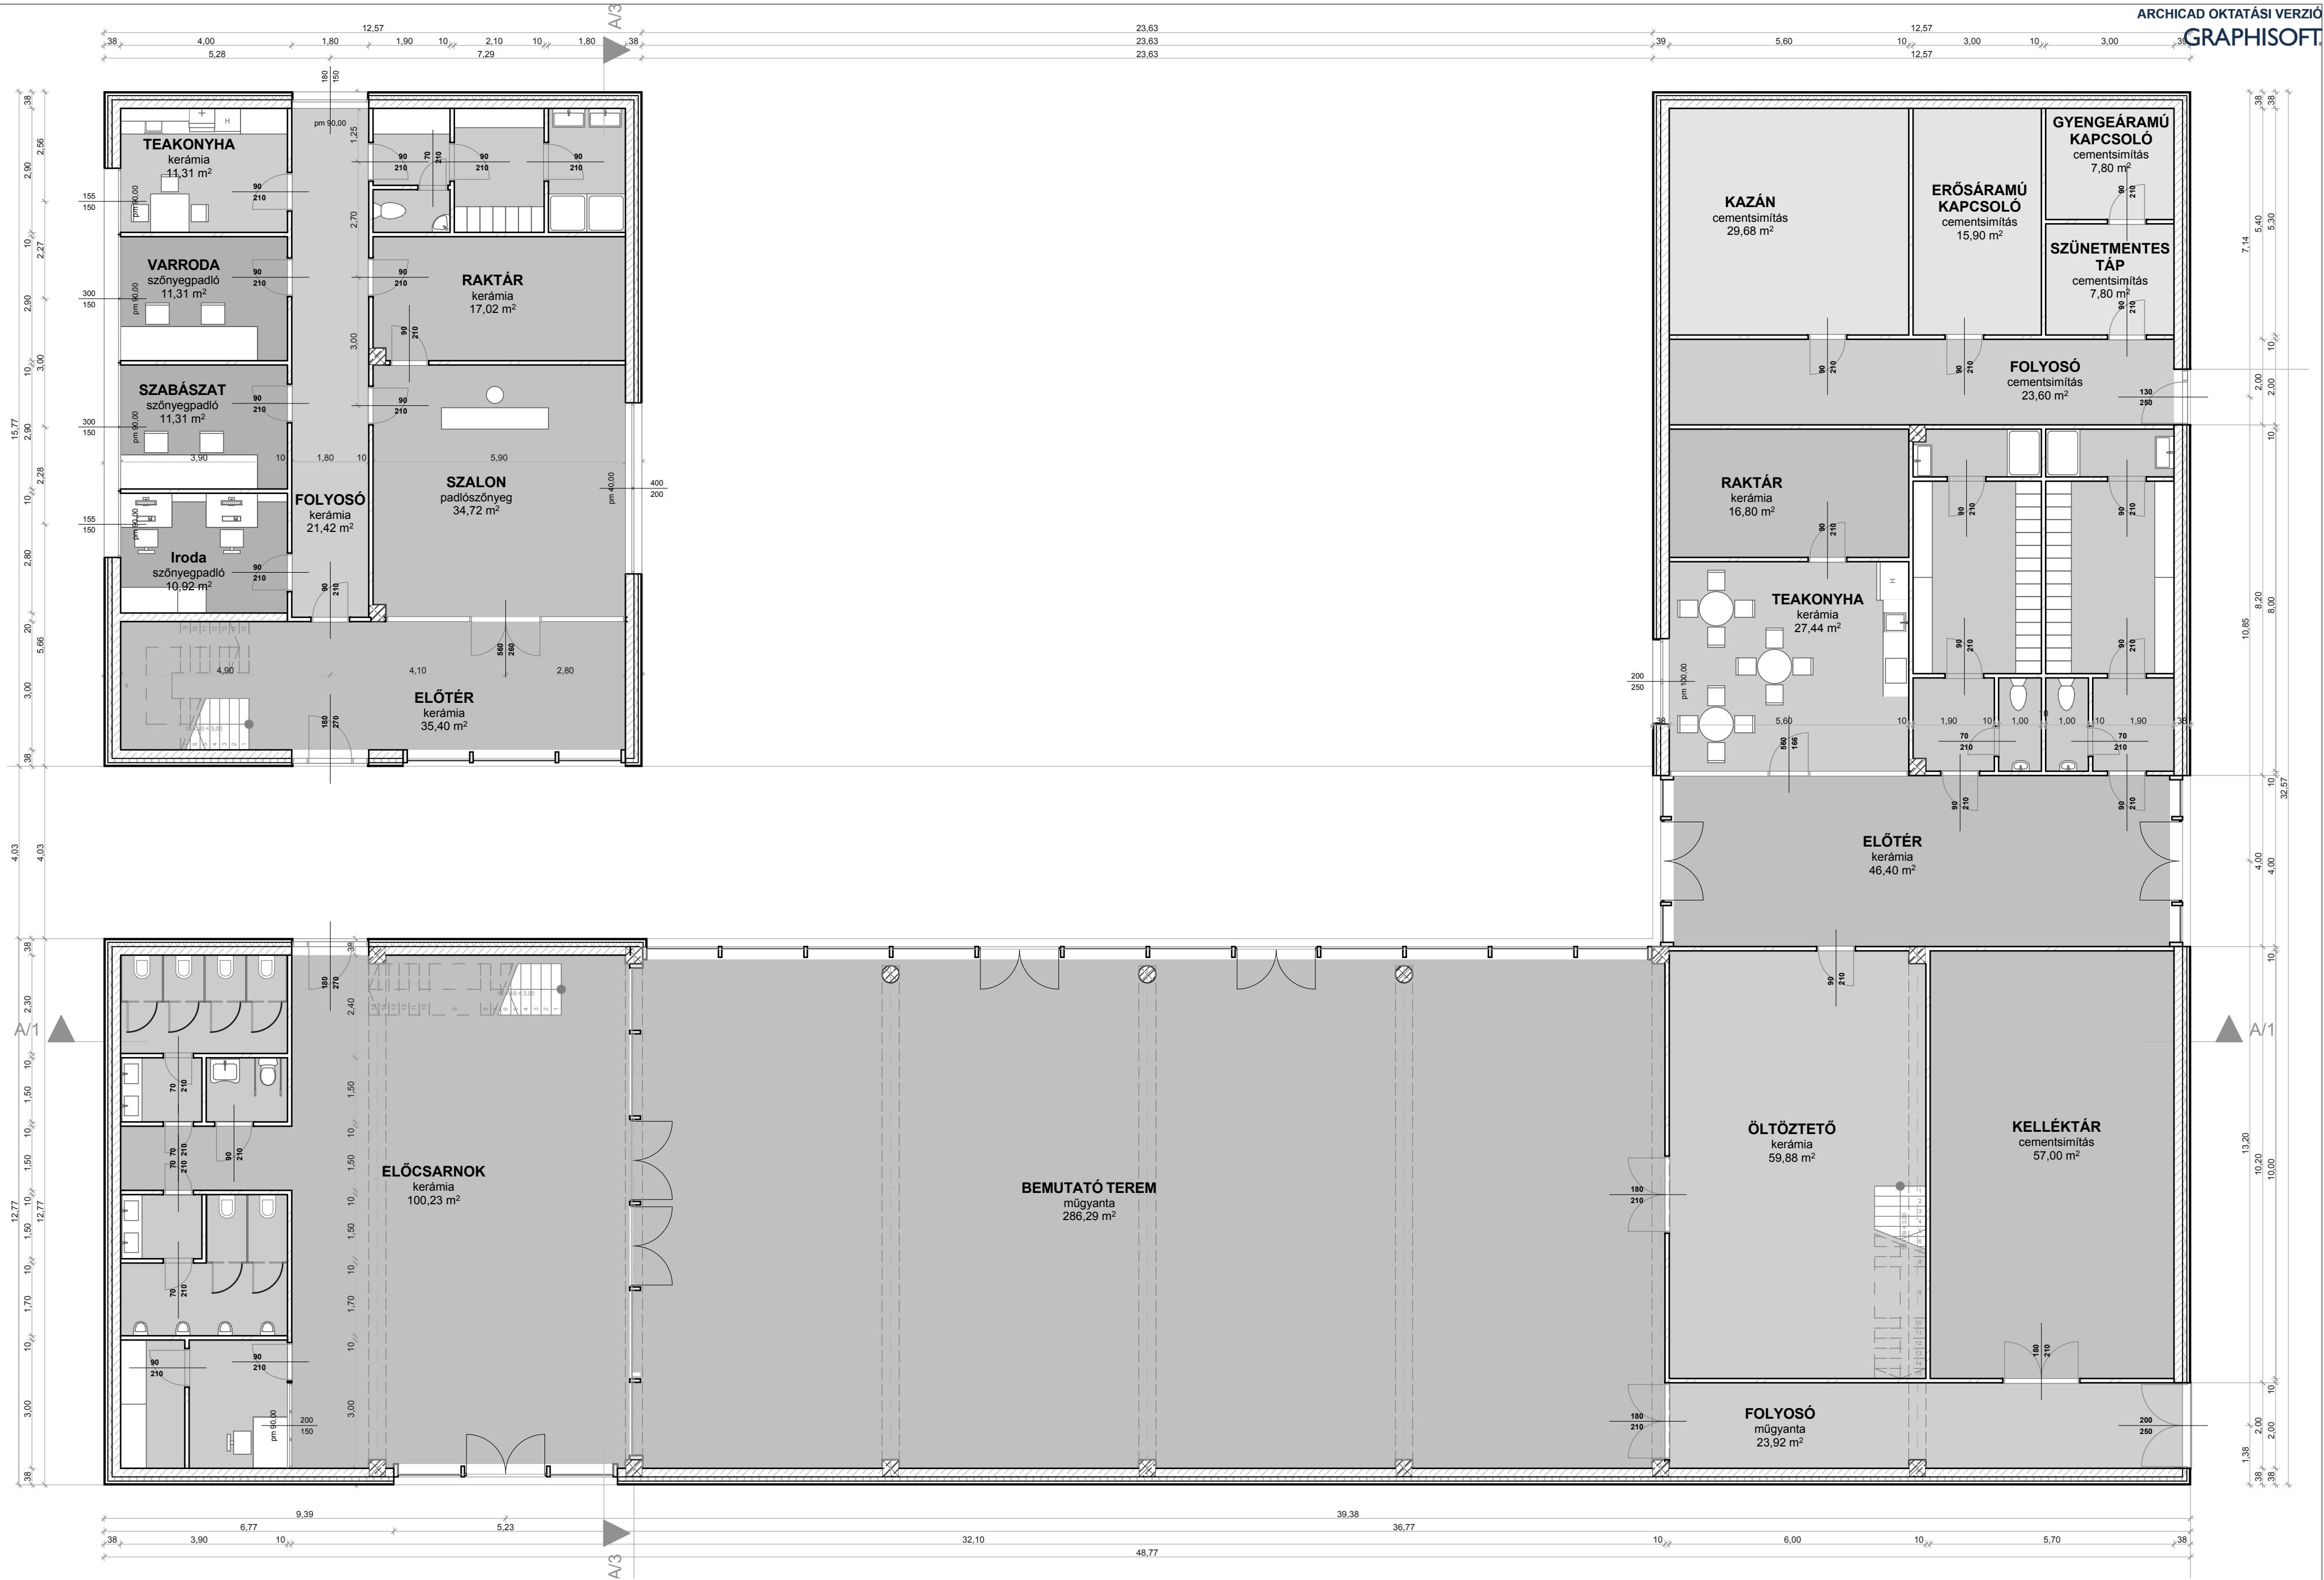


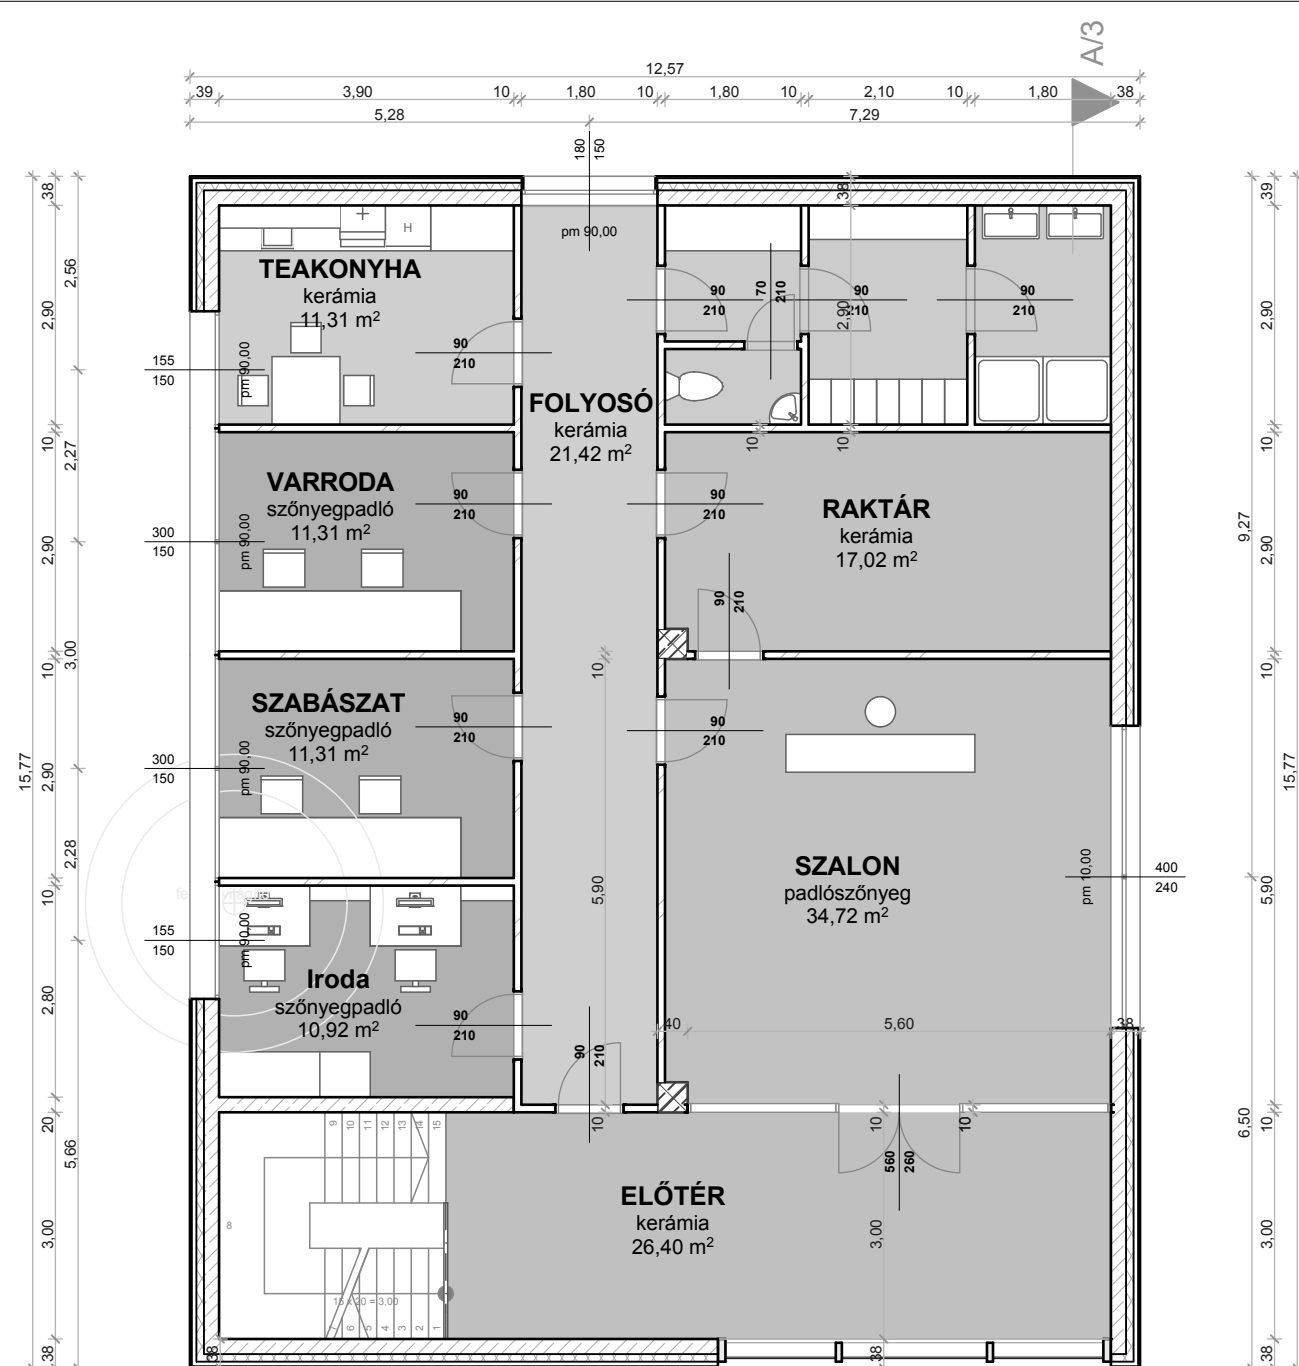

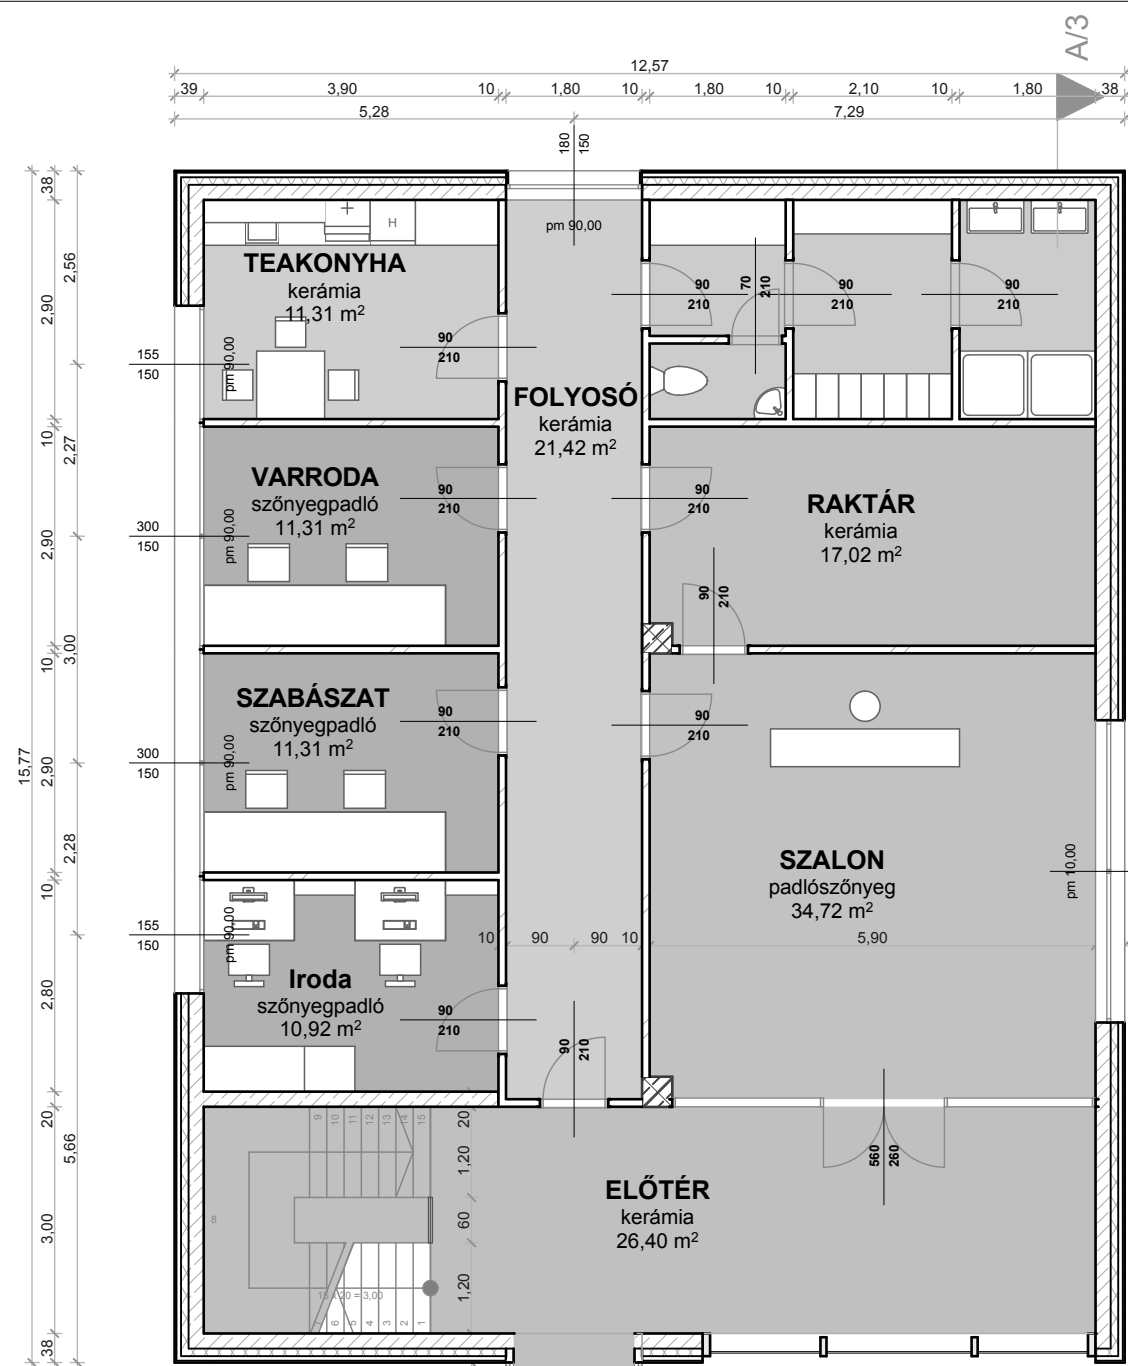


2. Emelet 1:100

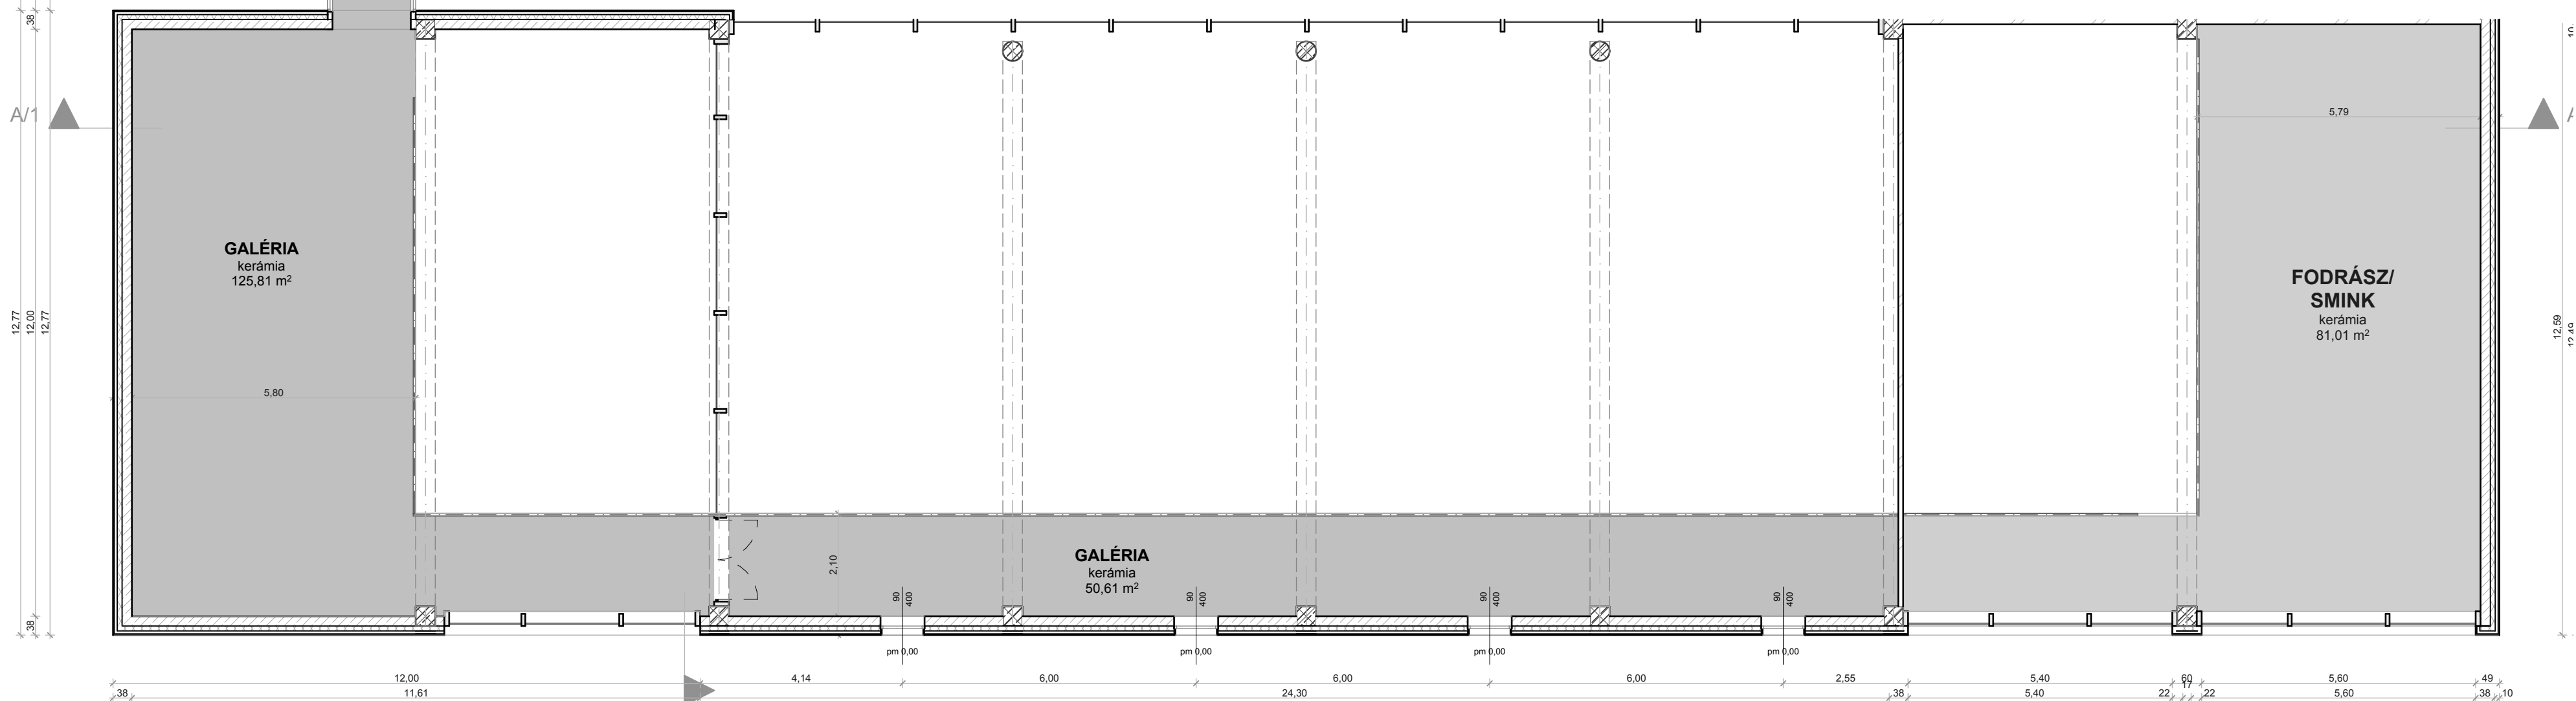


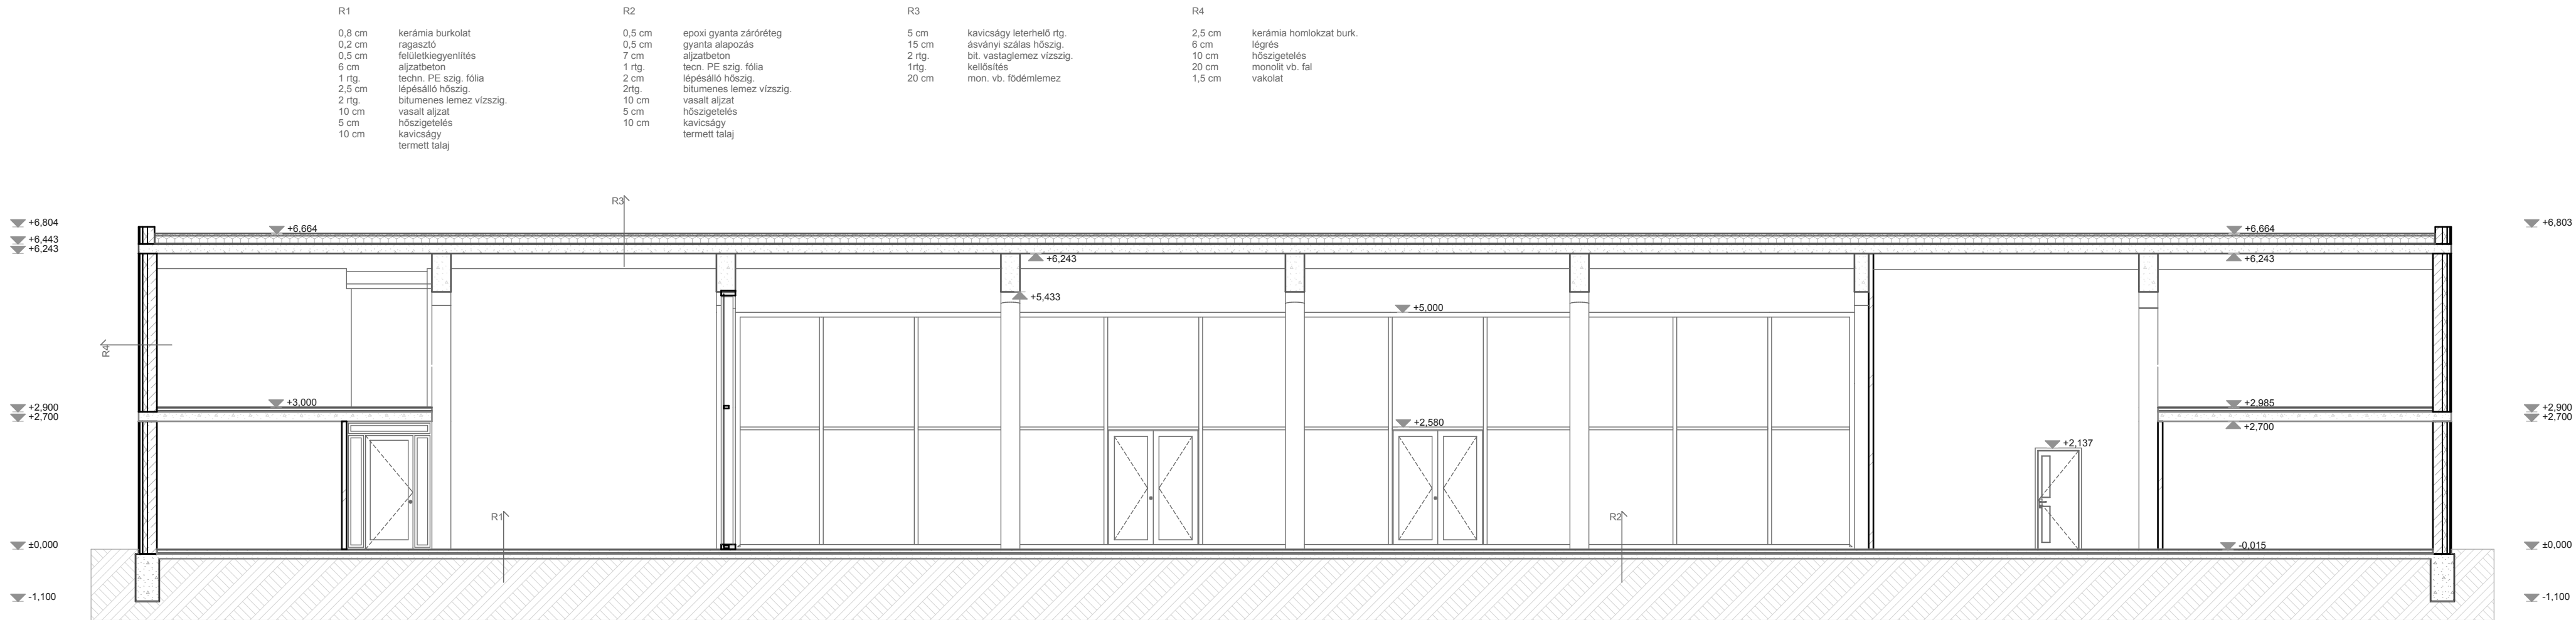


A/1 Metszet 1:100

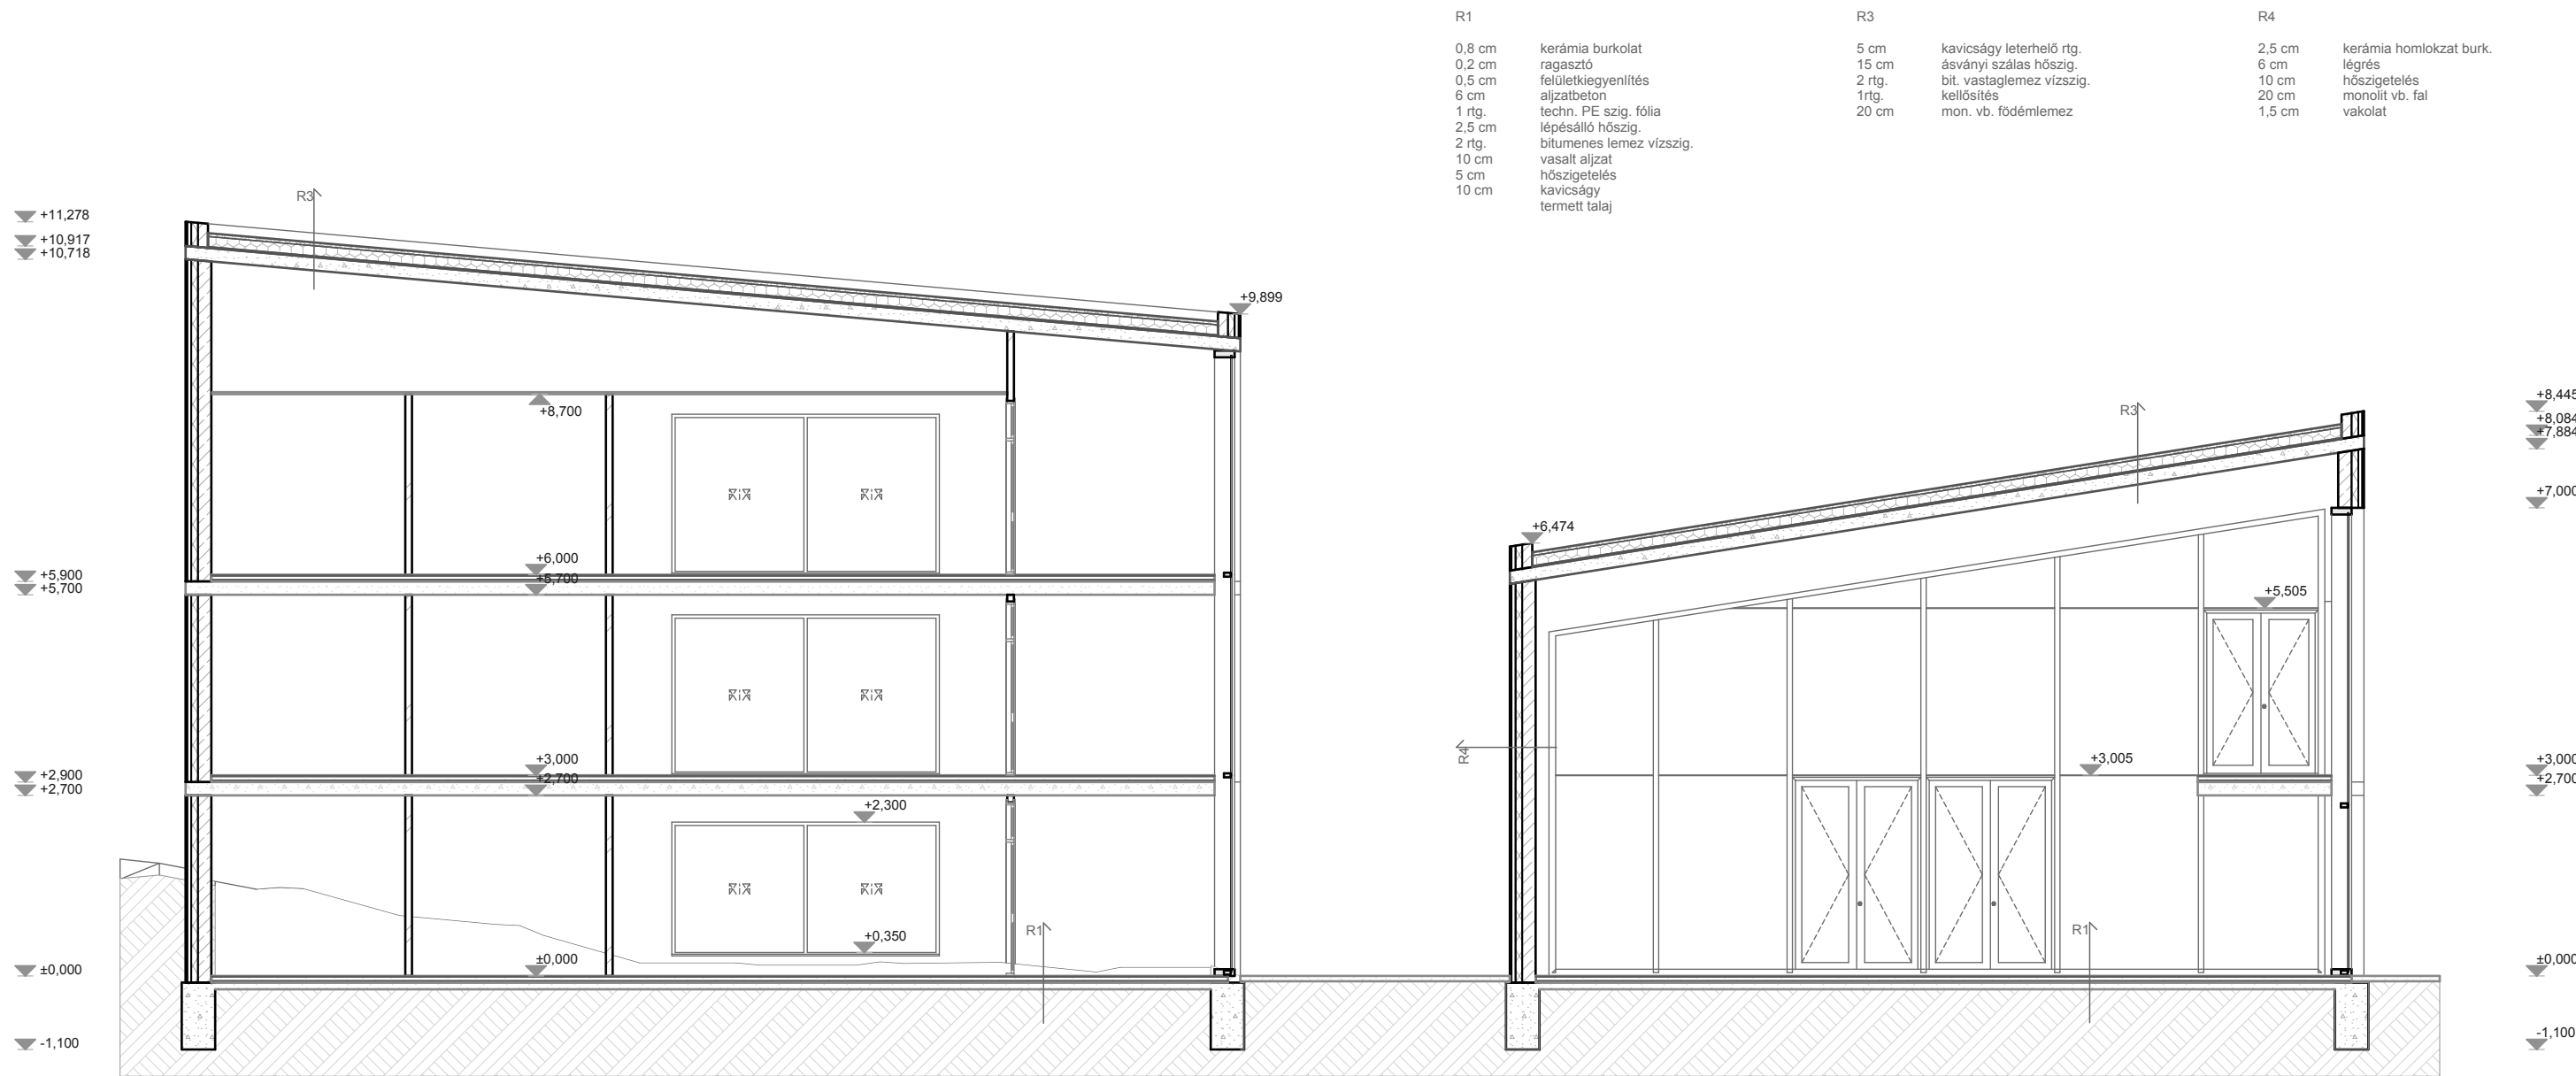


A/3 Metszet 1:100

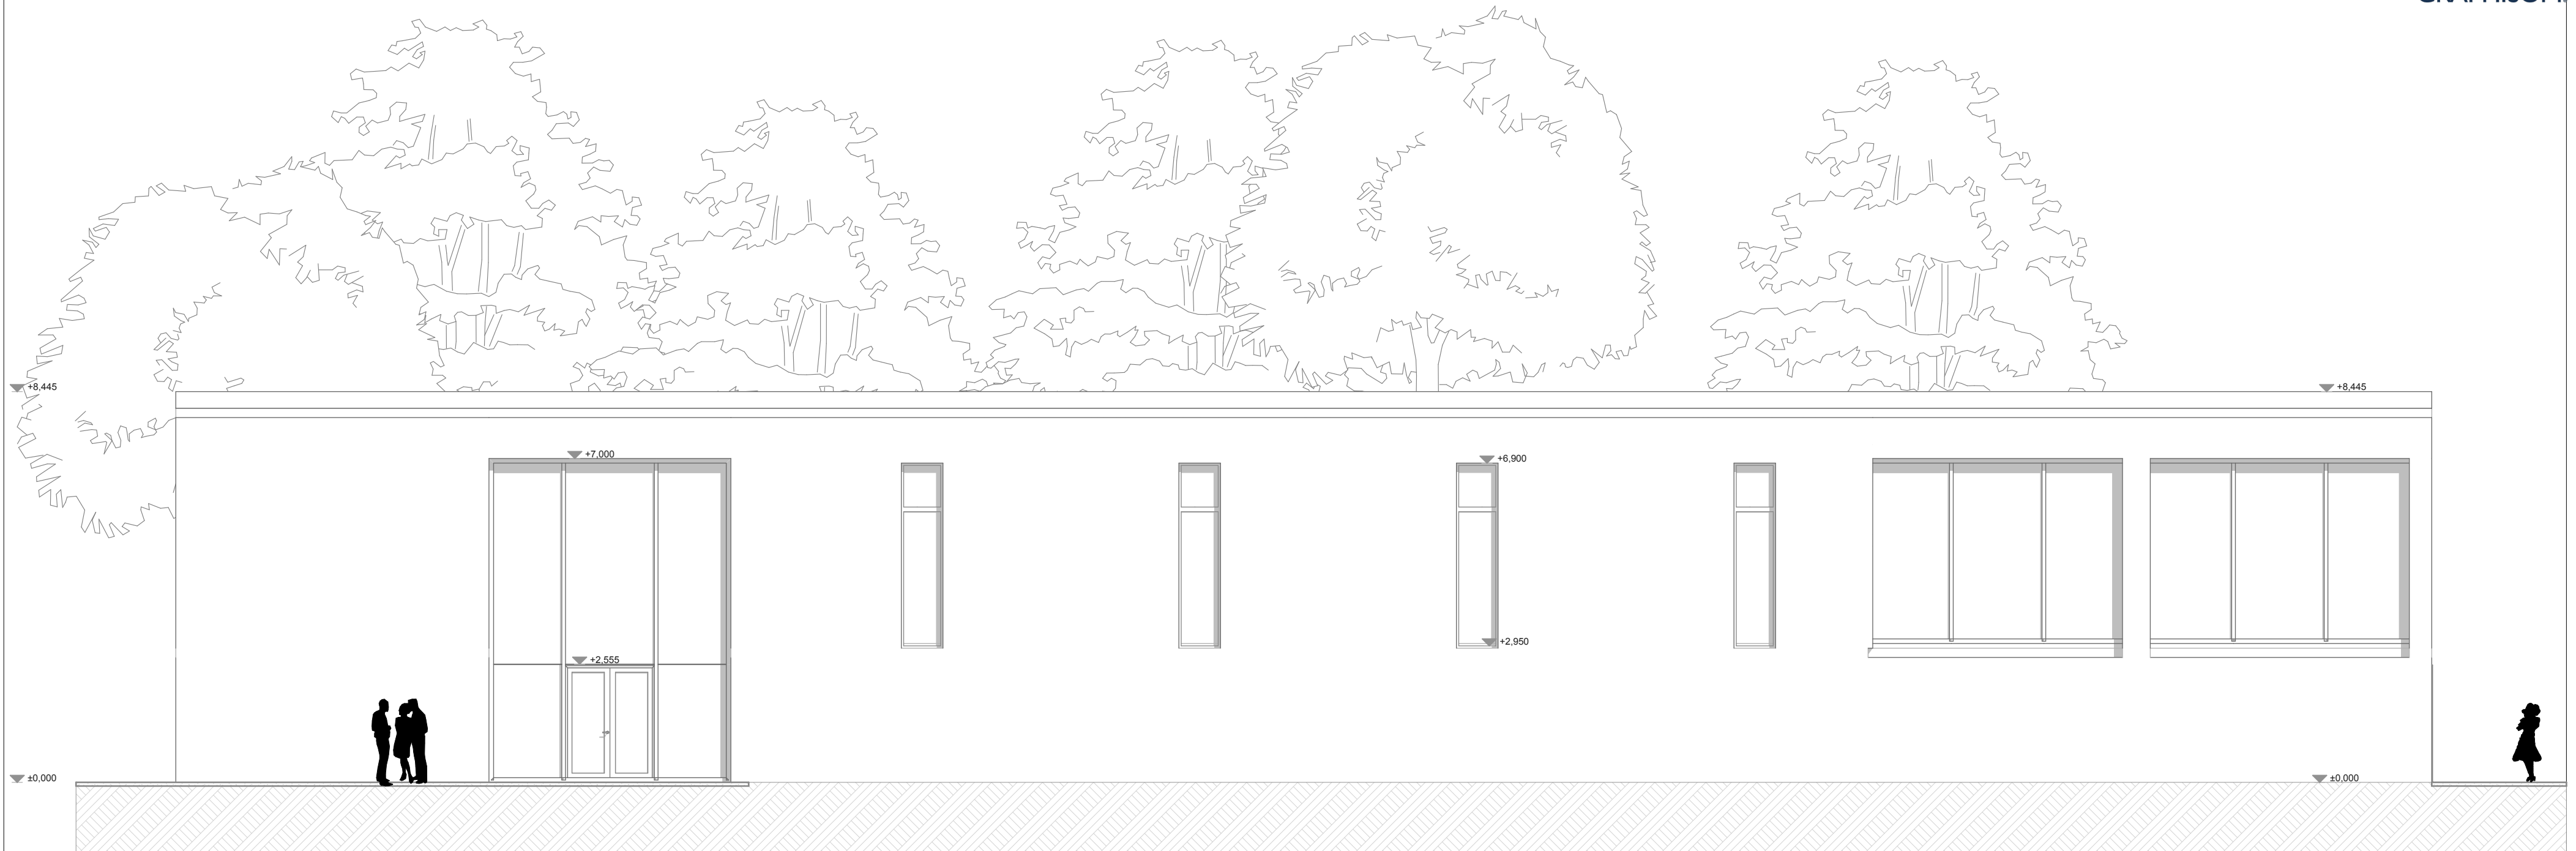


H-01 Homlokzat 1:100

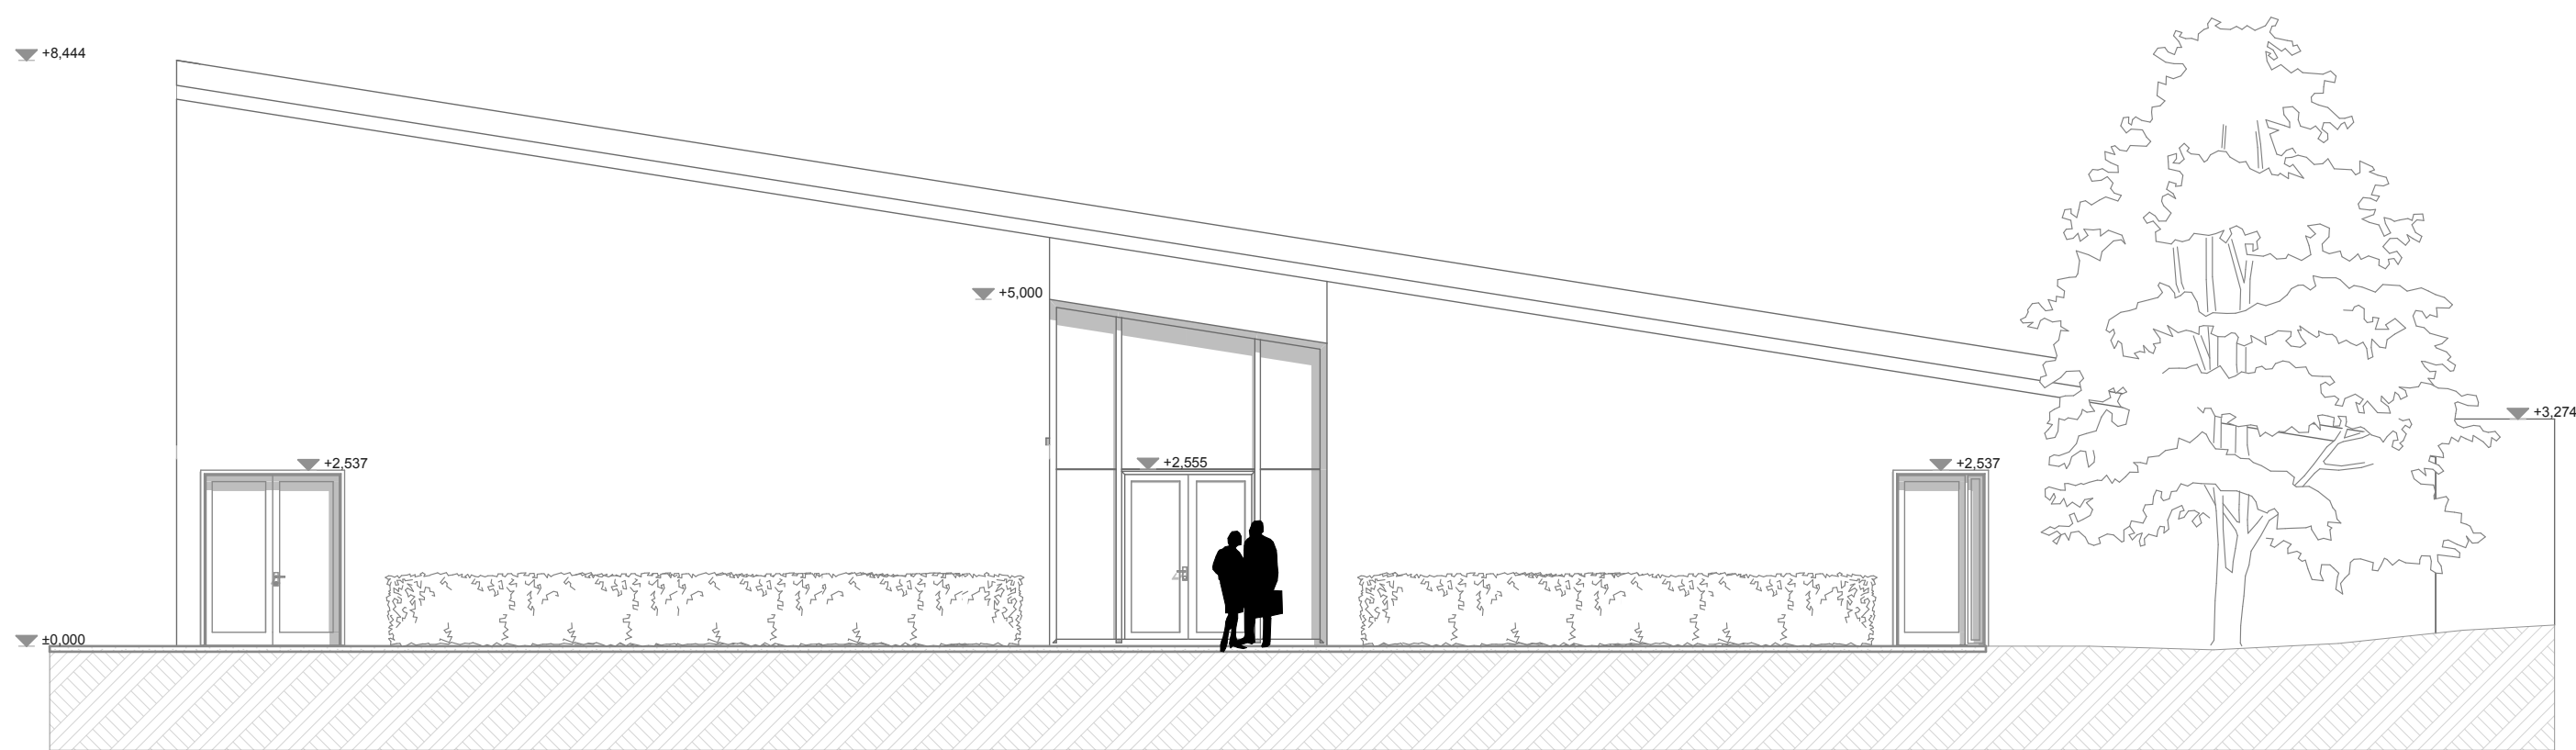

H-04 Homlokzat 1:100

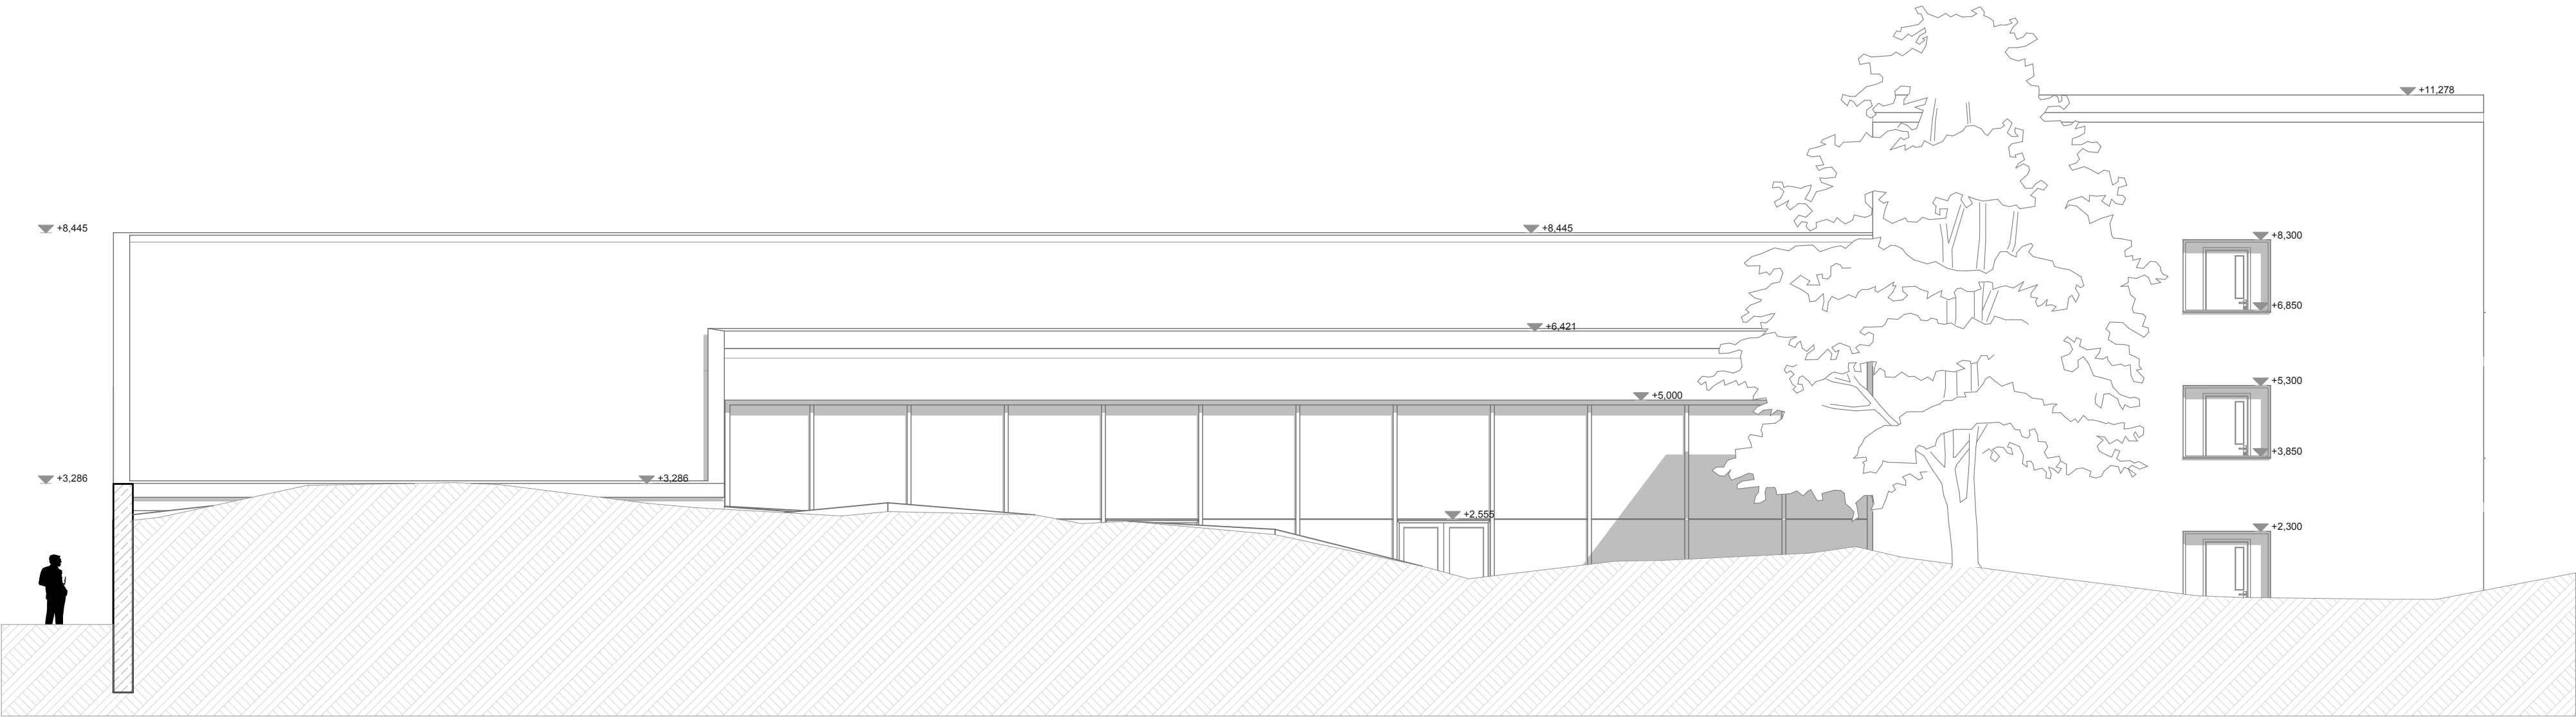

H-03 Homlokzat 1:100

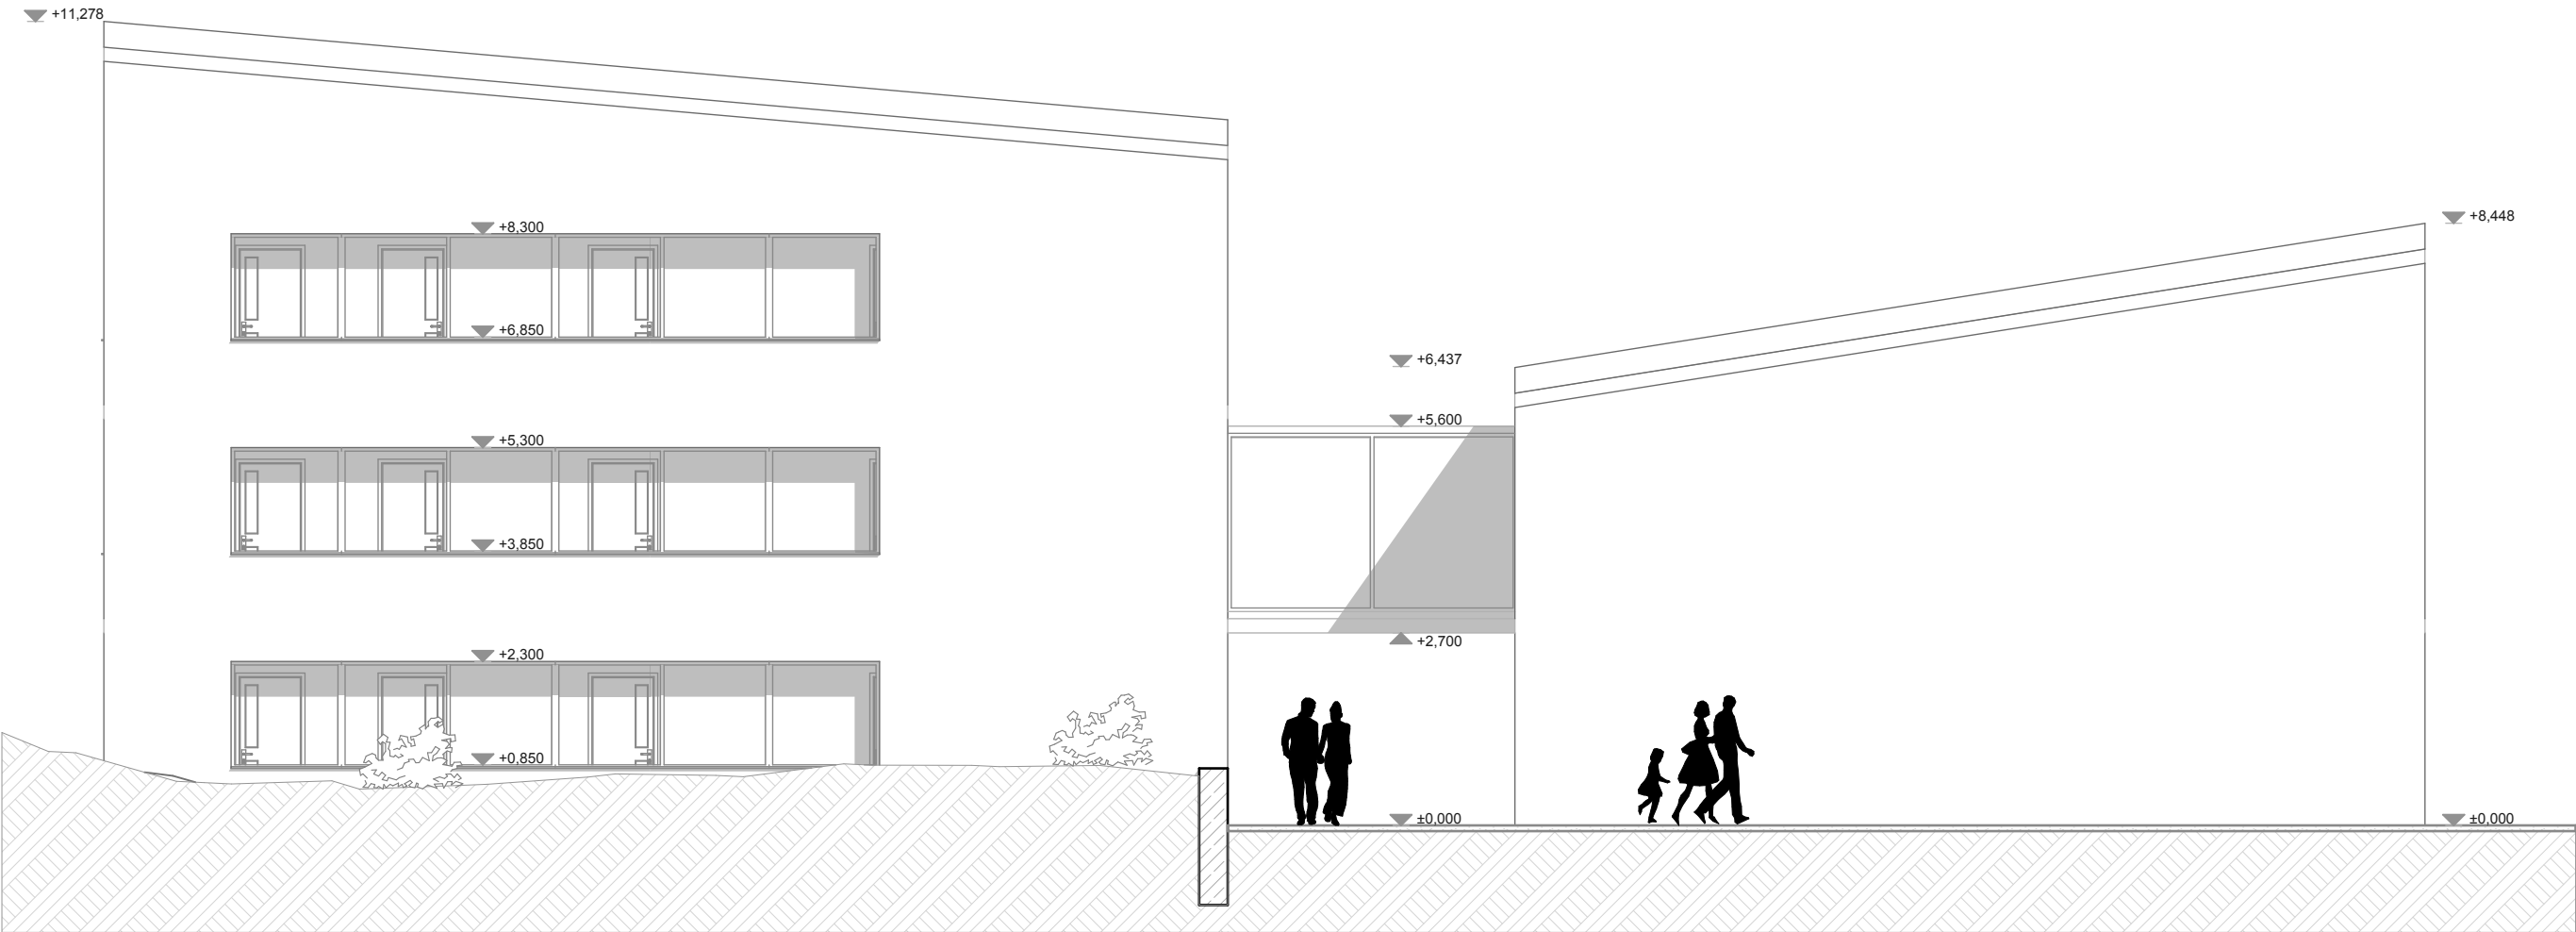

H-02 Homlokzat 1:100

