


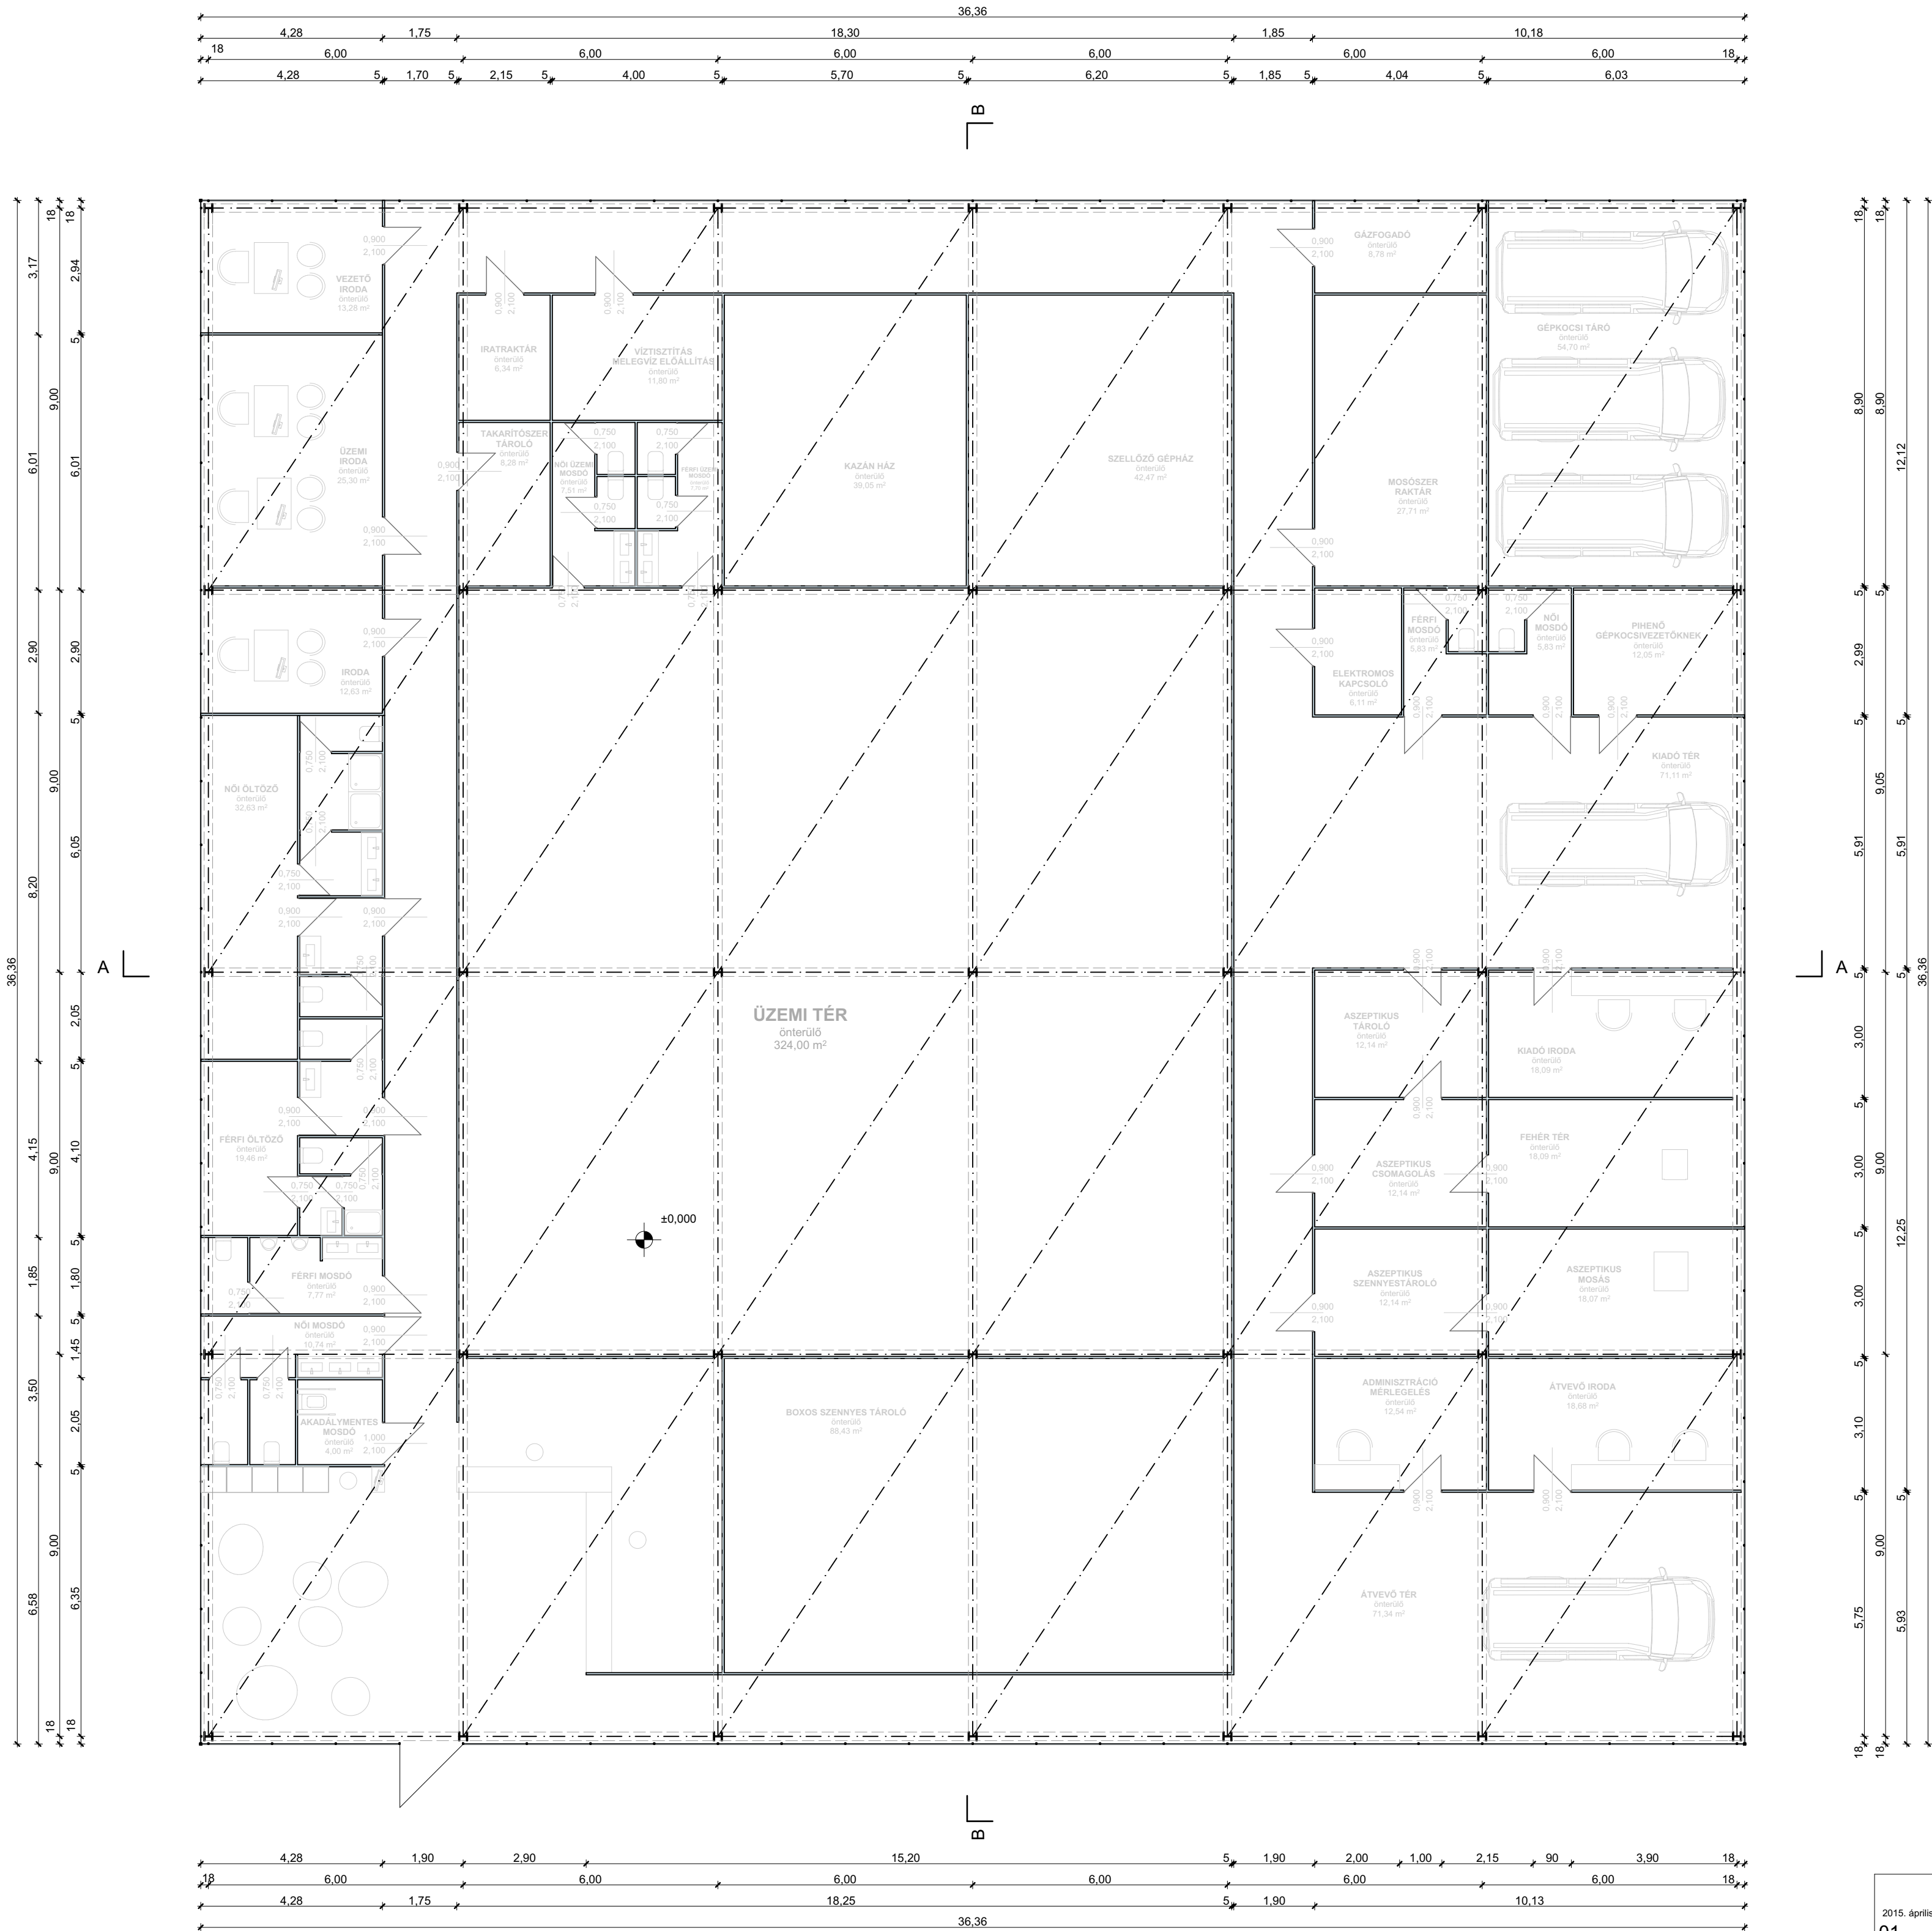


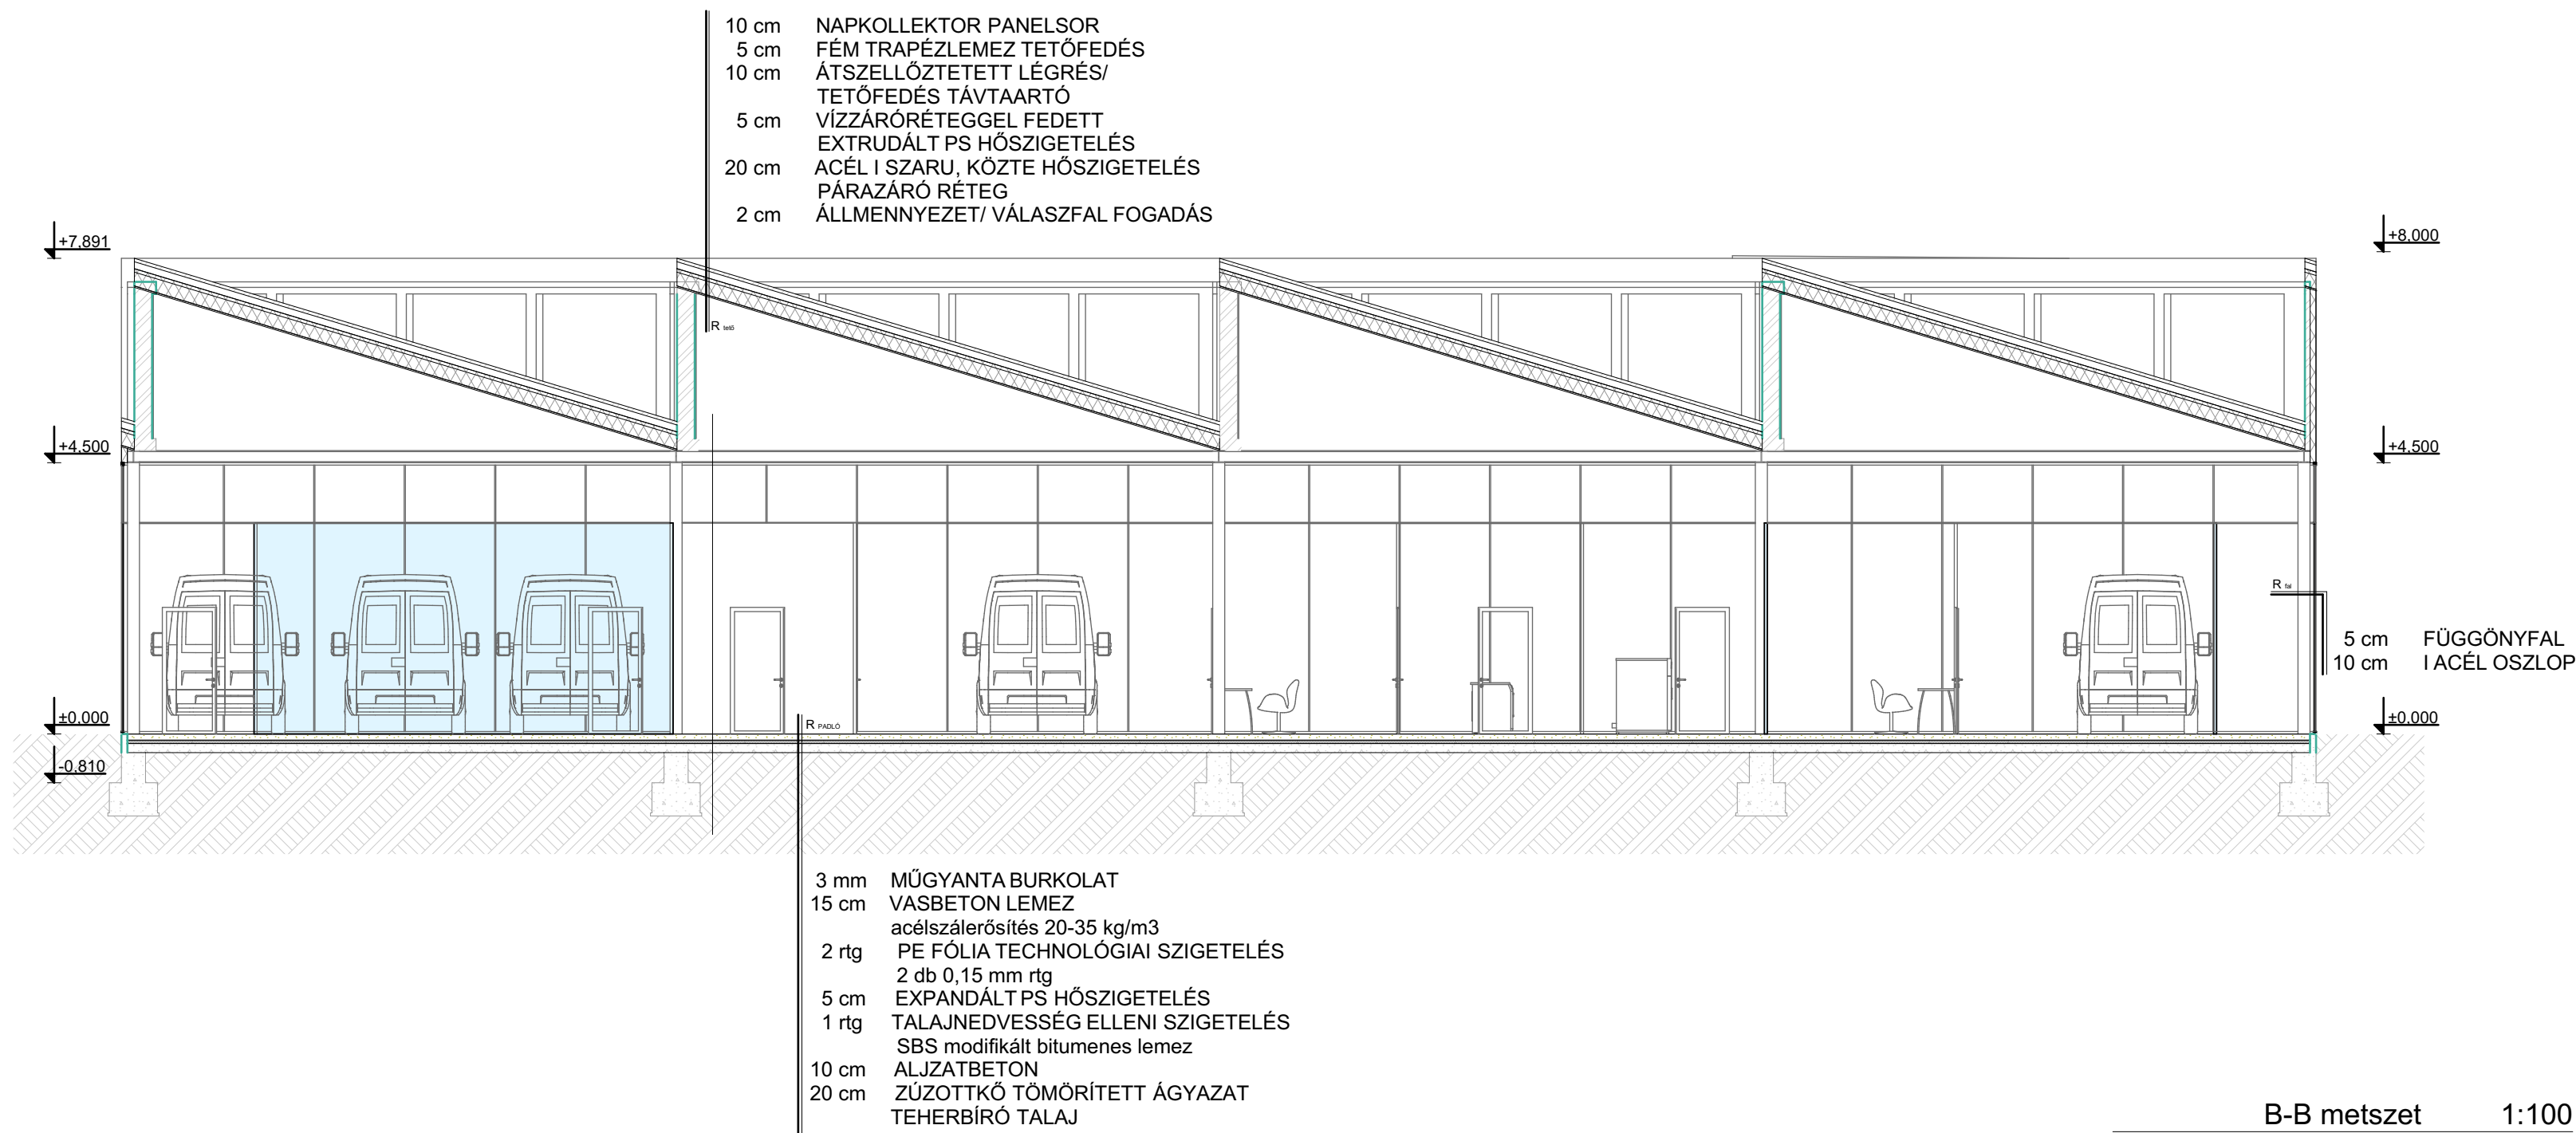


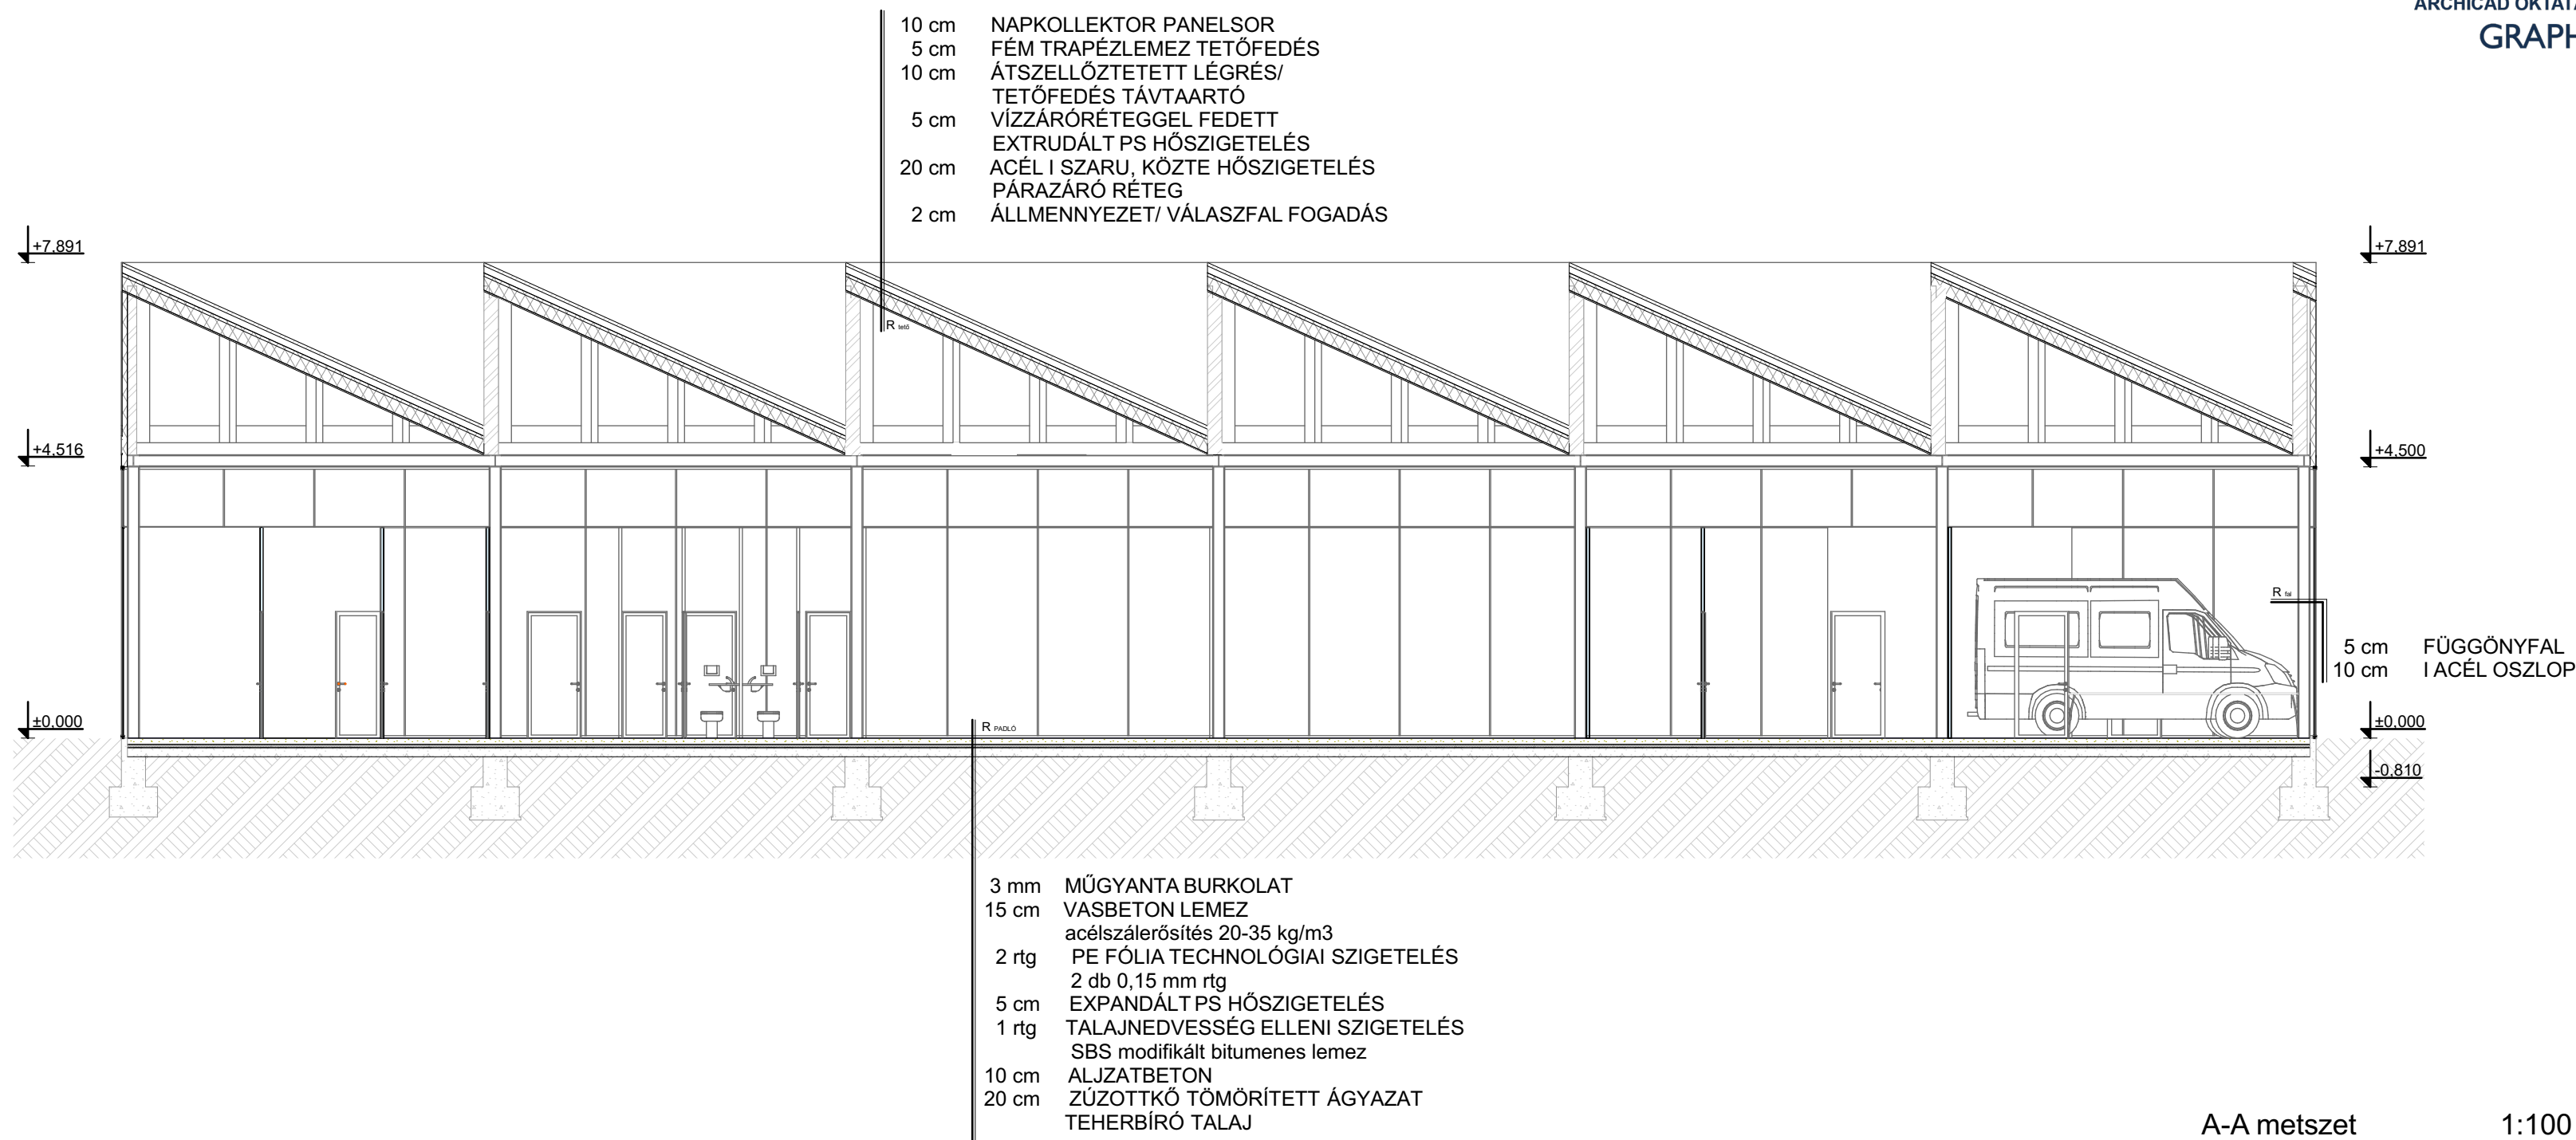

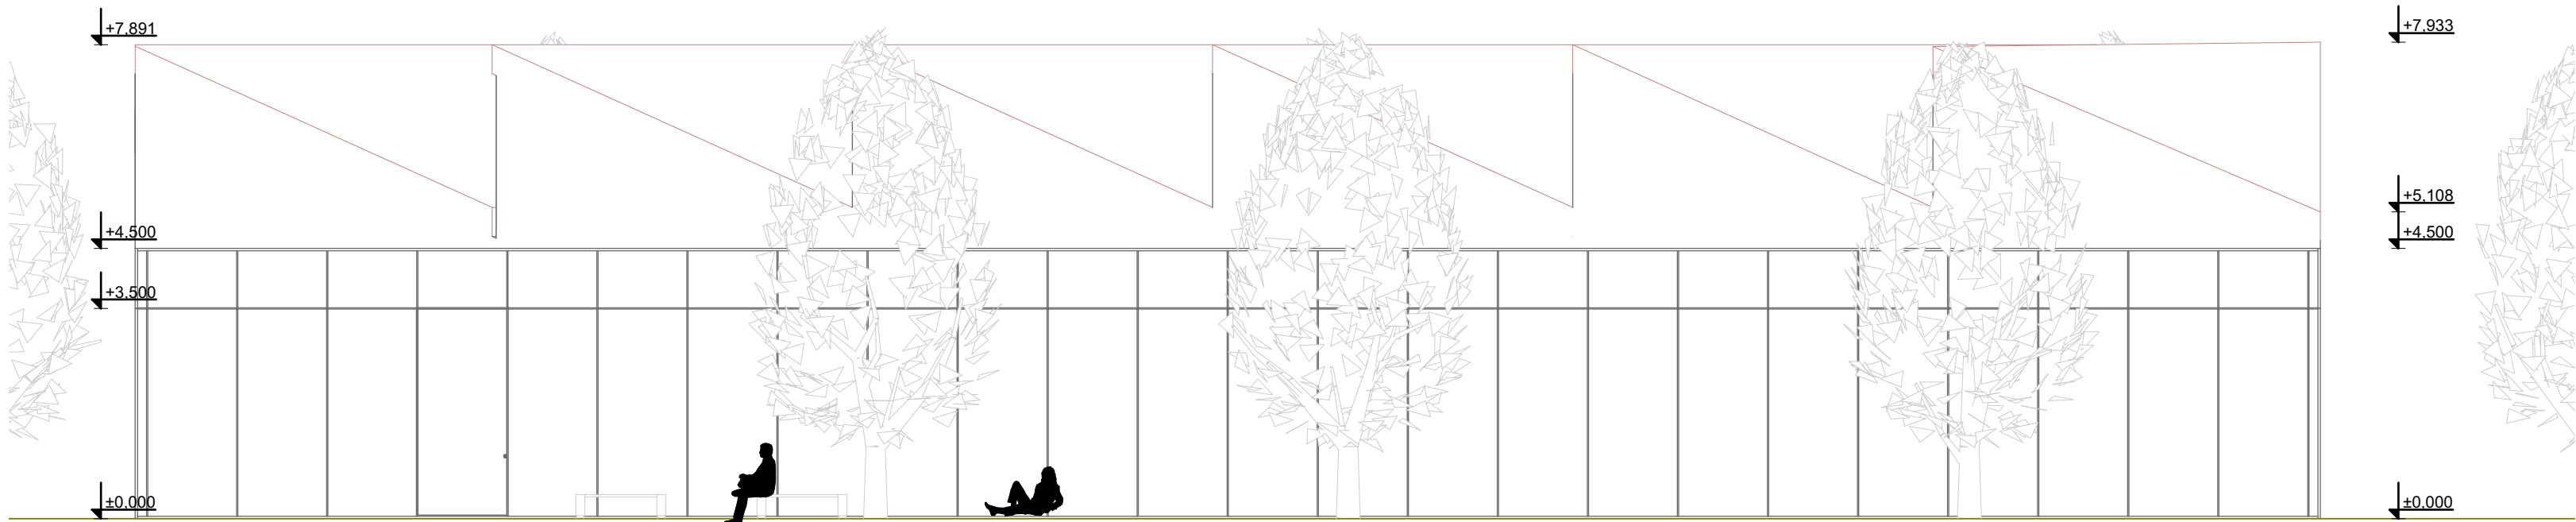


1 homlokzat

1:100

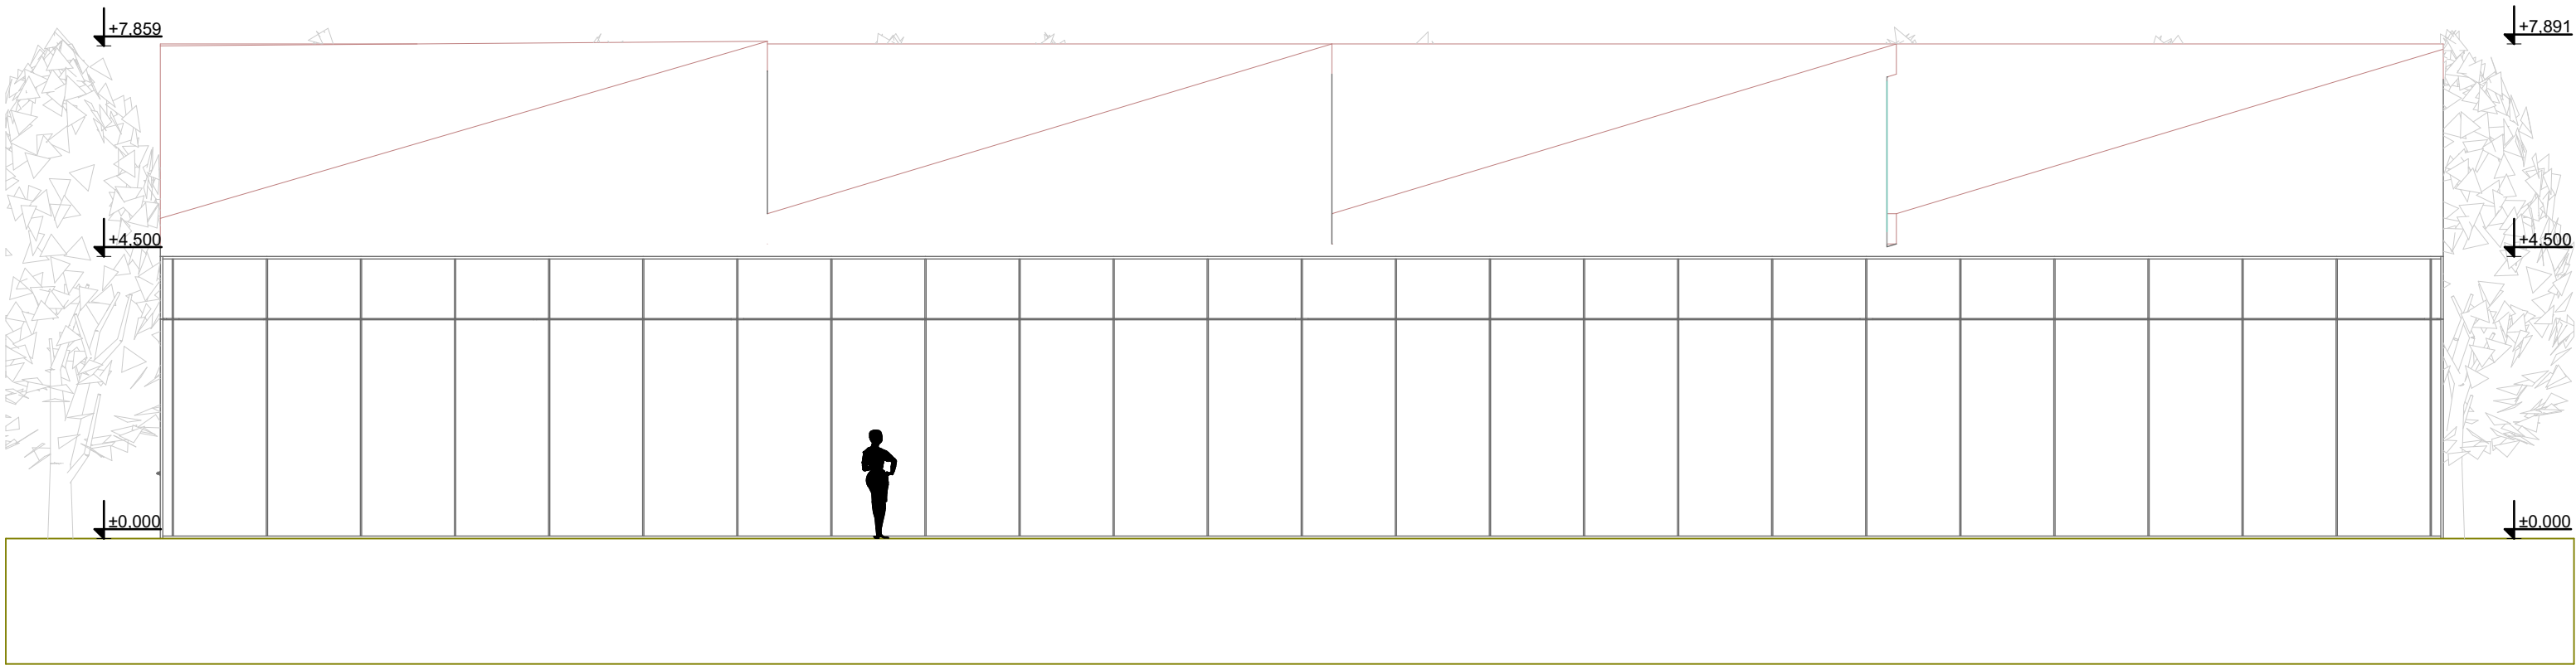


2 homlokzat

1:100

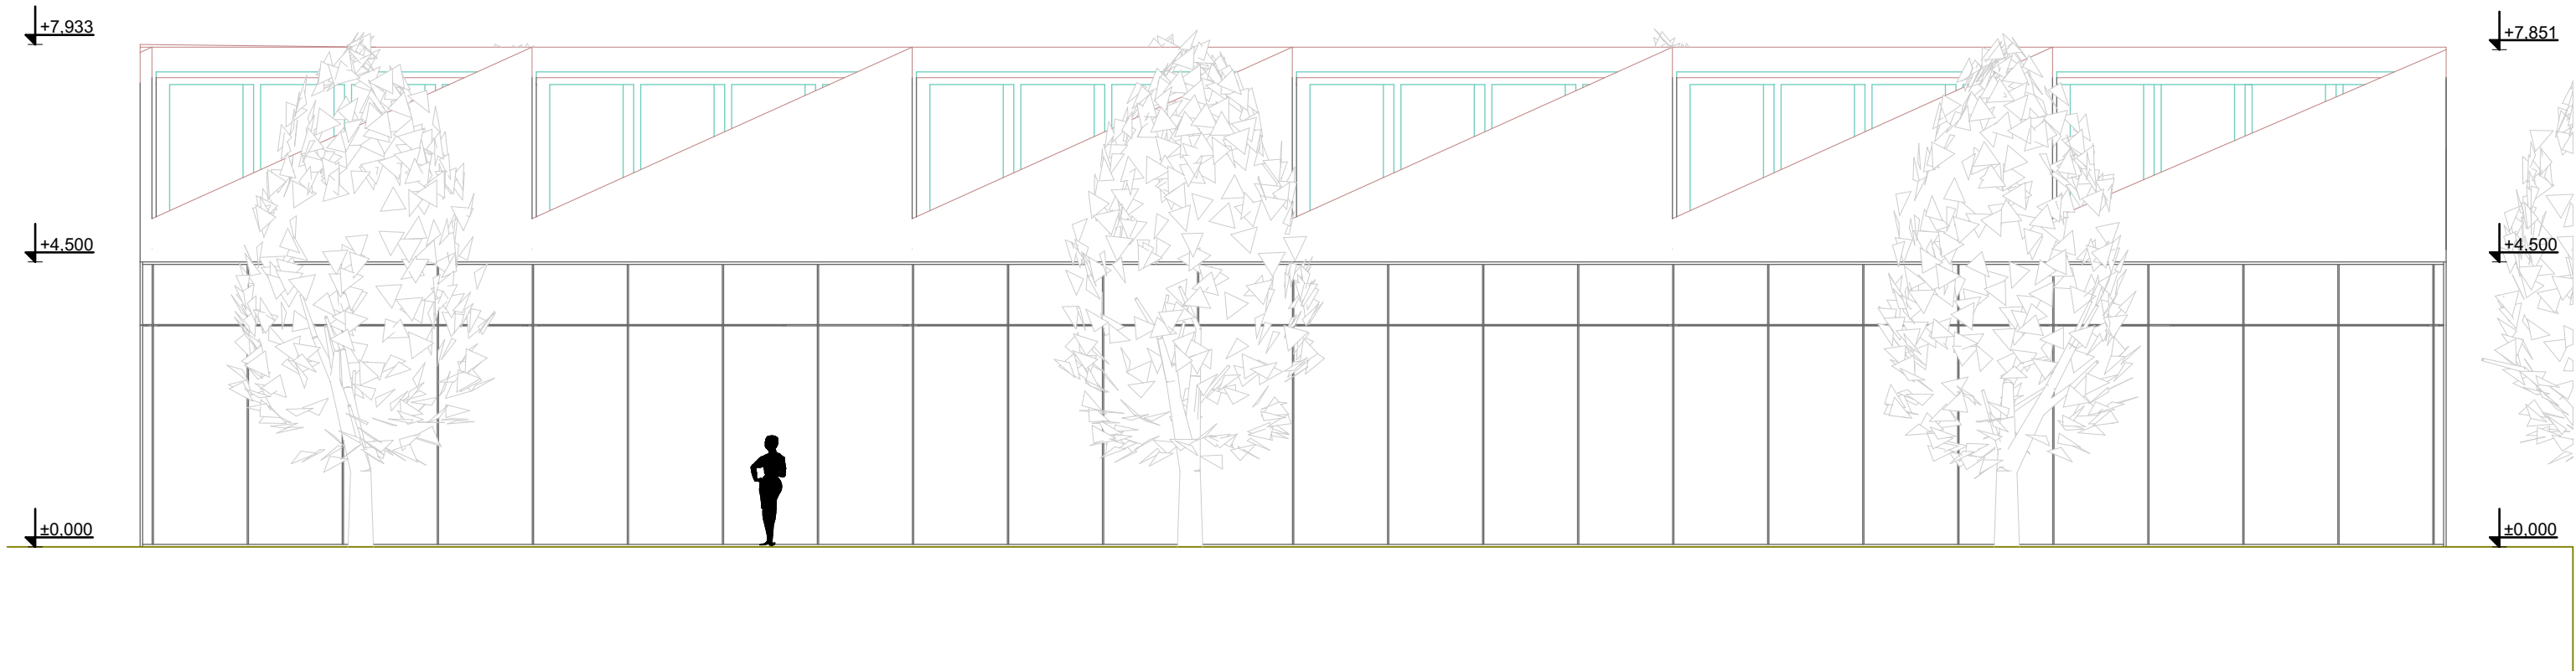

3 homlokzat

1:100

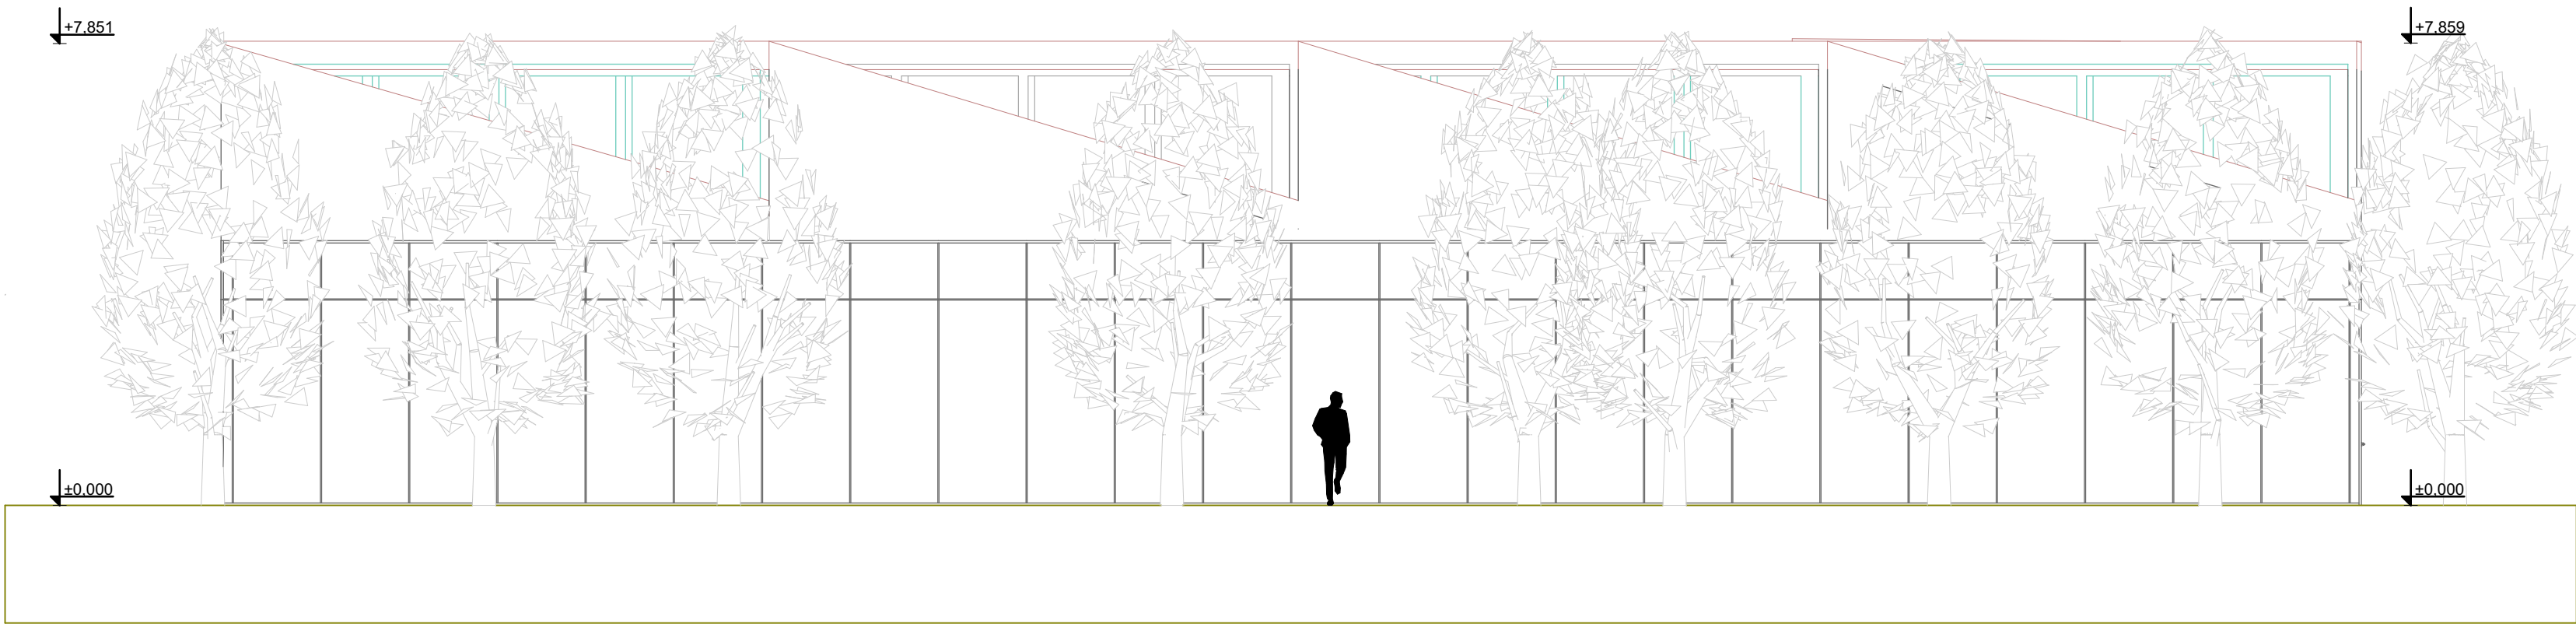

4 homlokzat

1:100

