



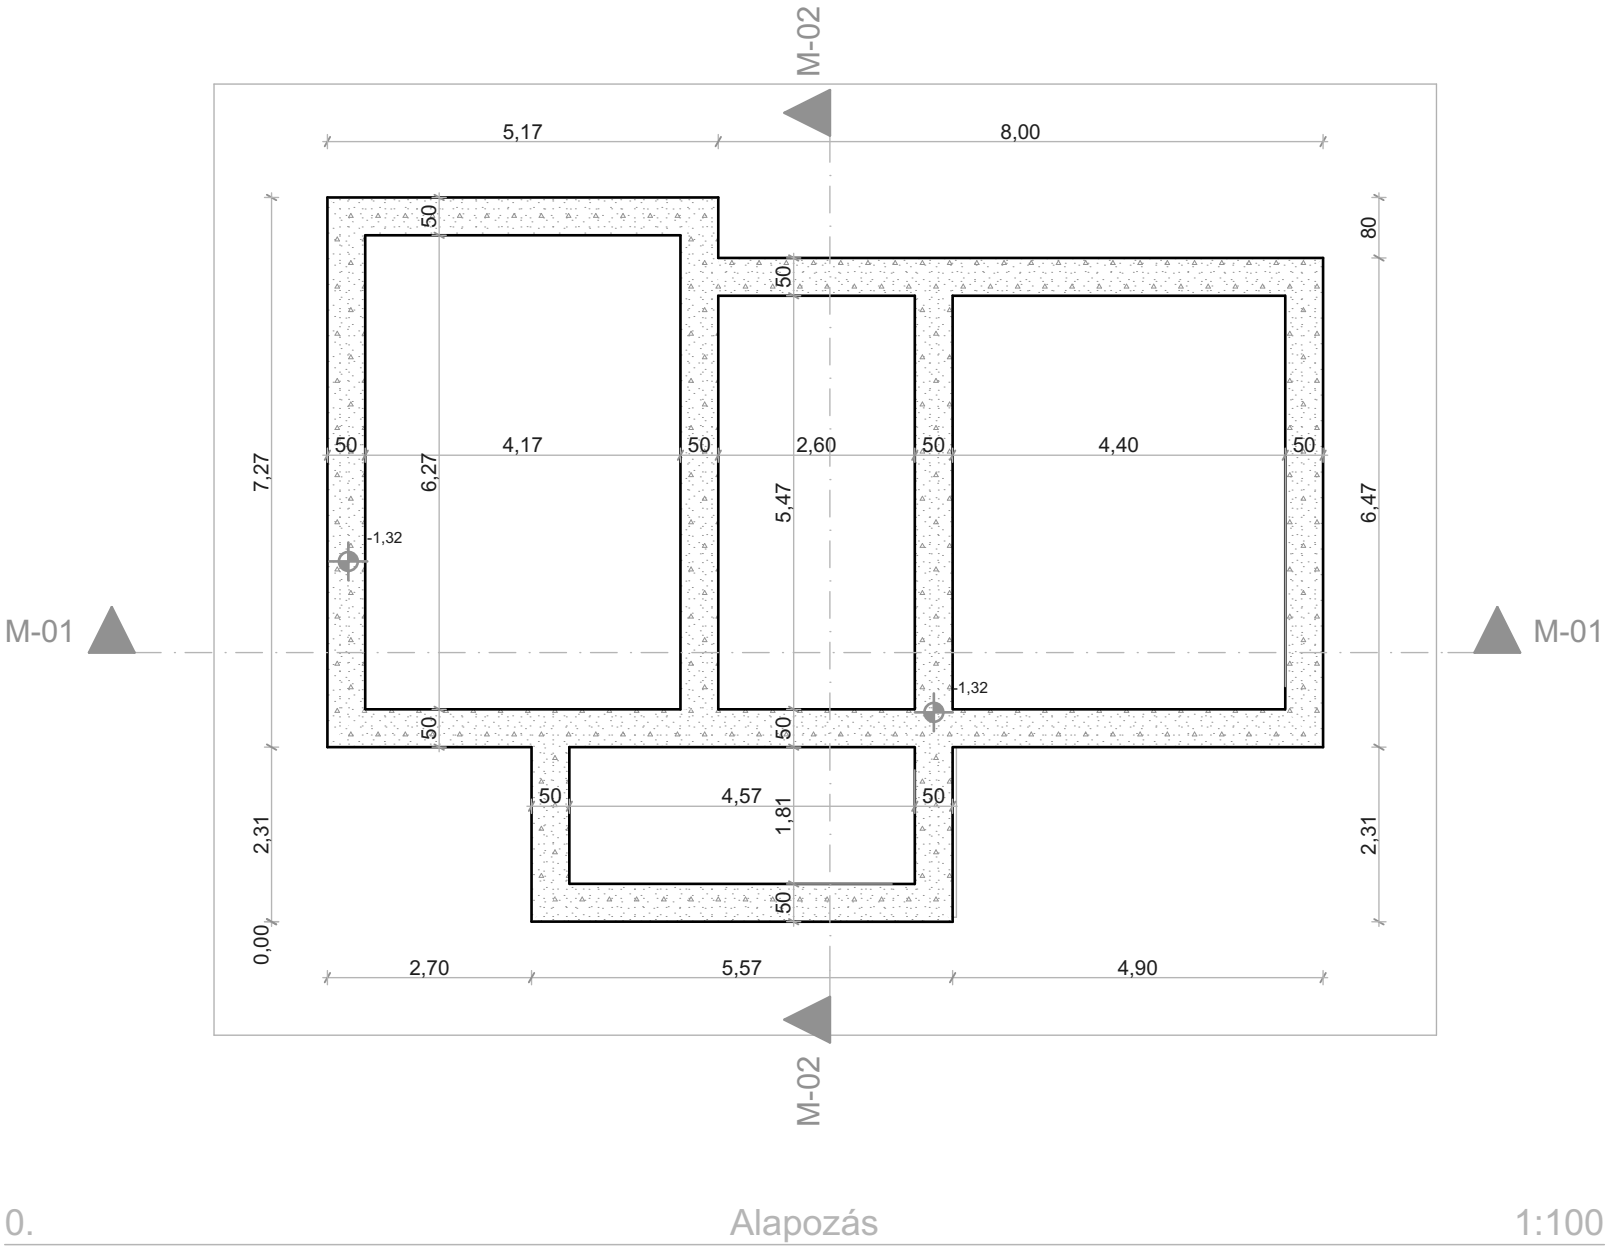


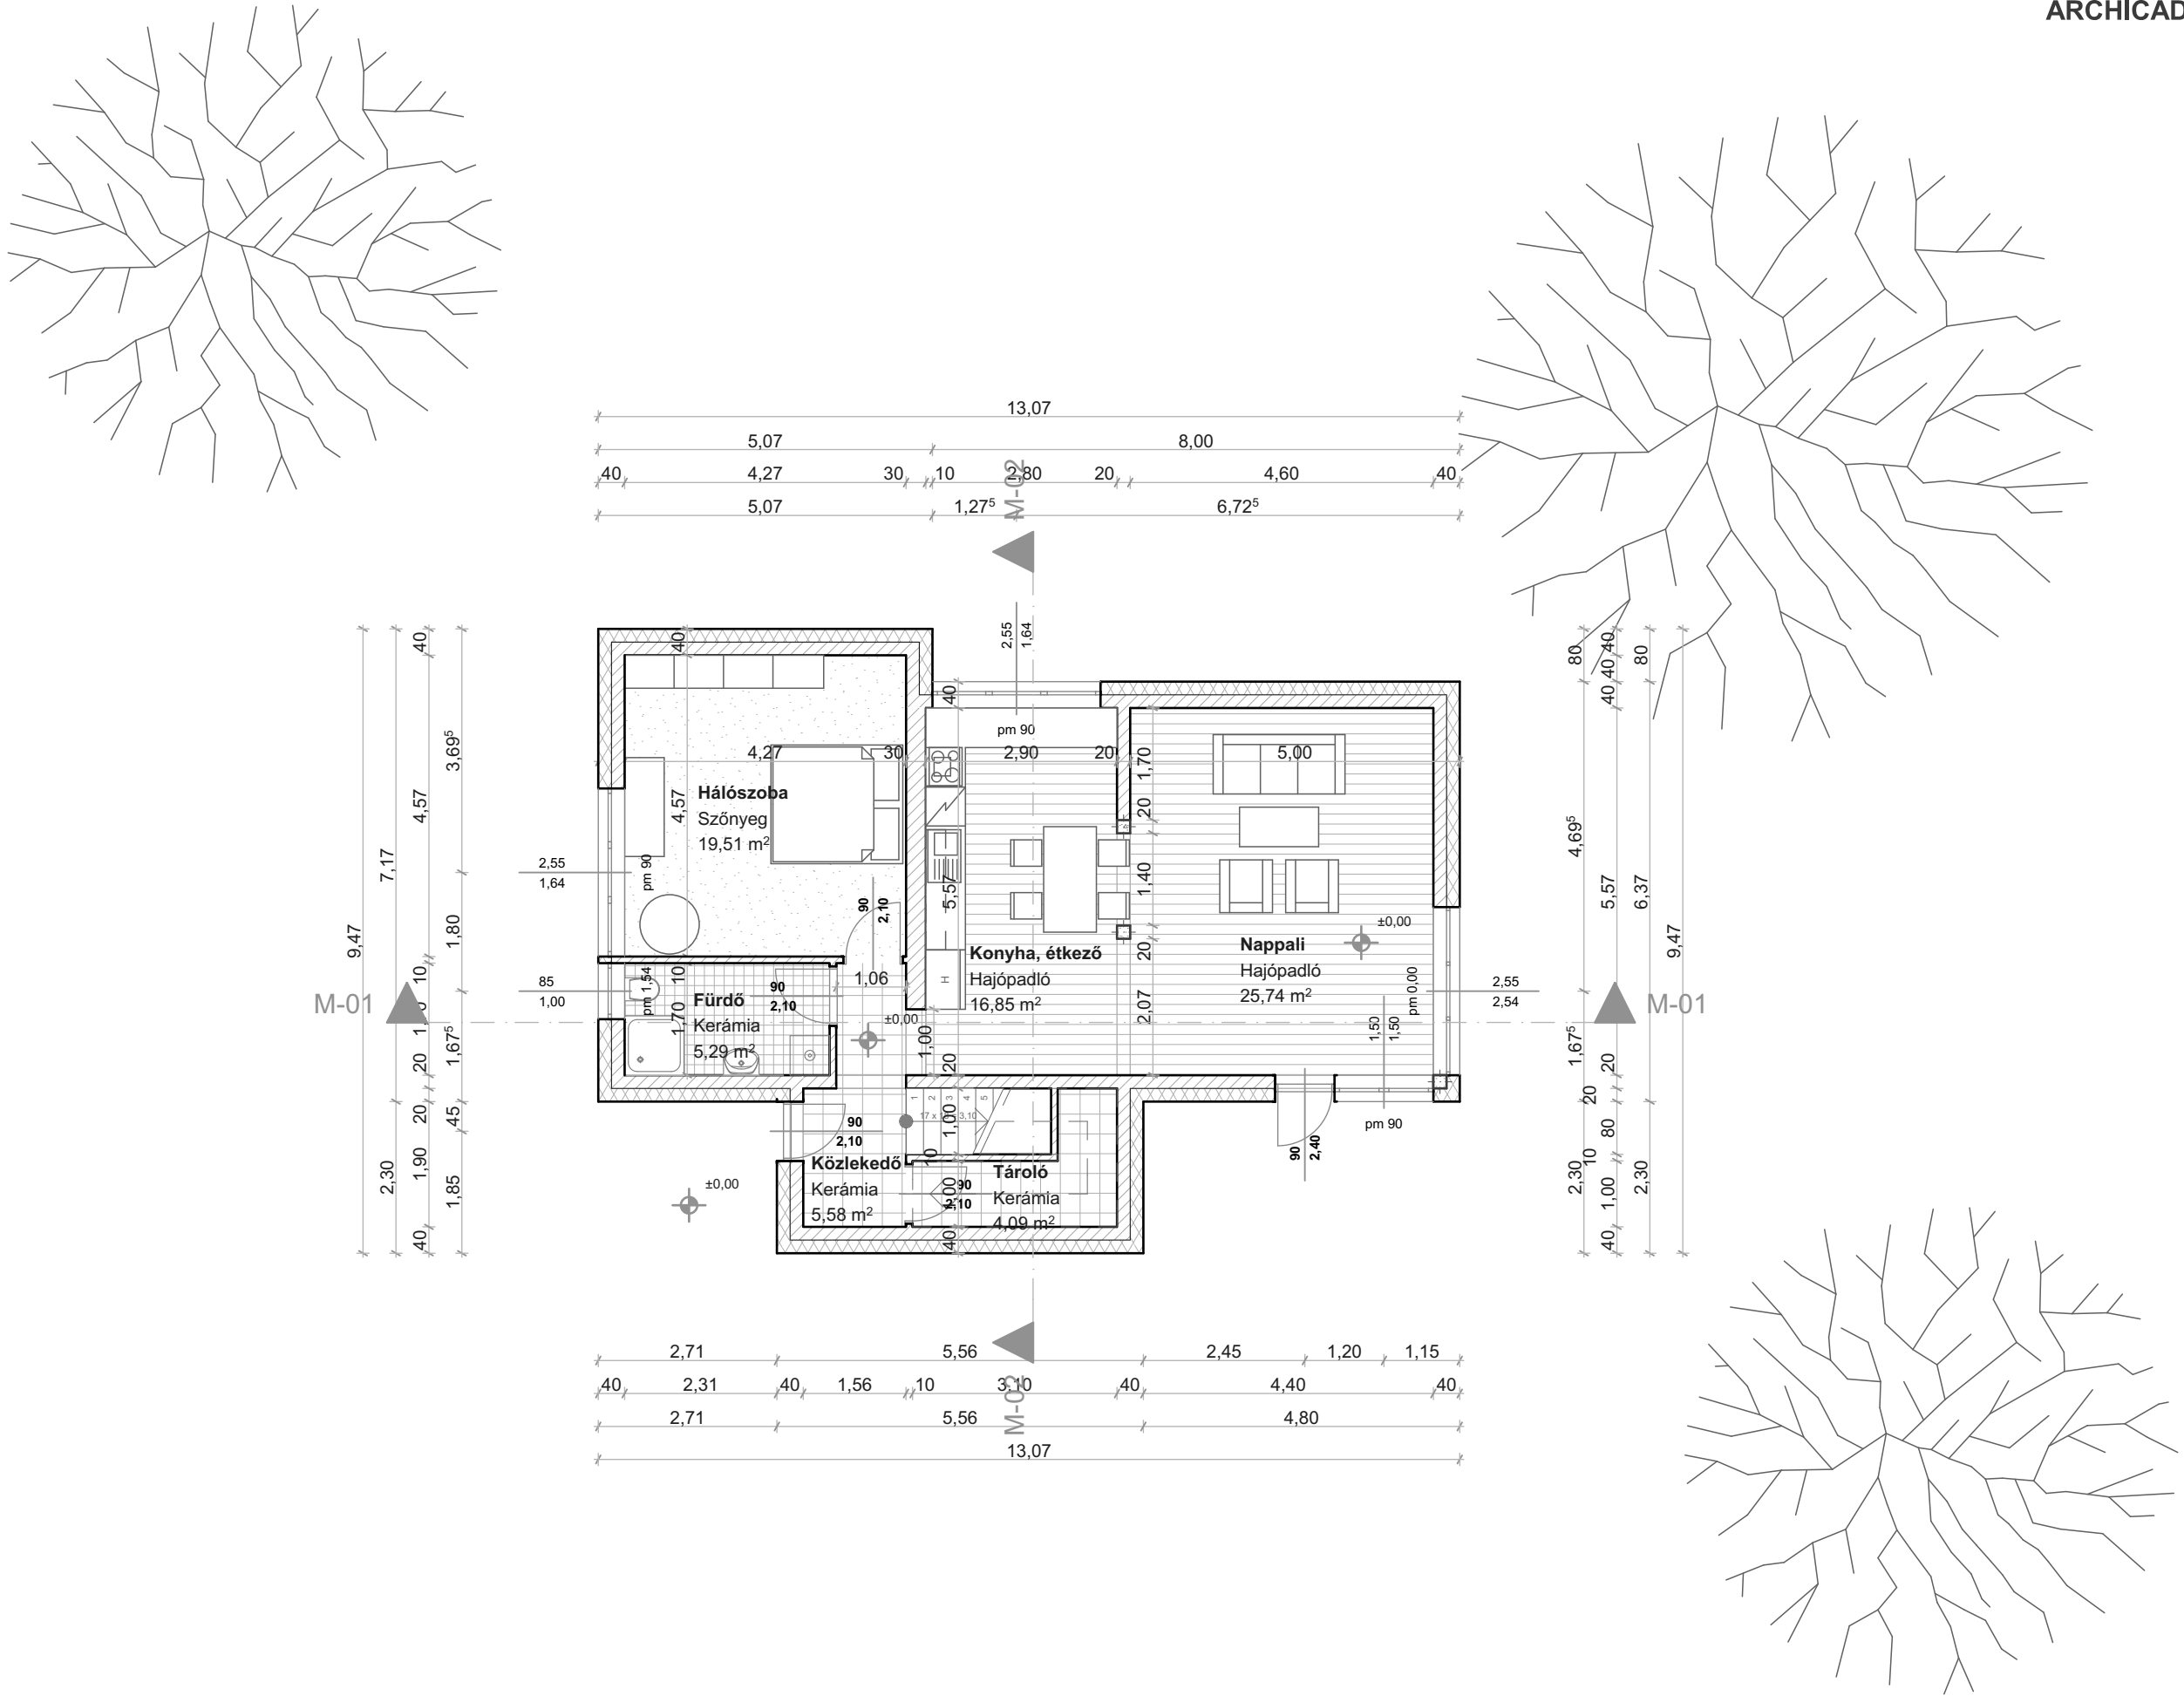


1.

Földszint


1:100

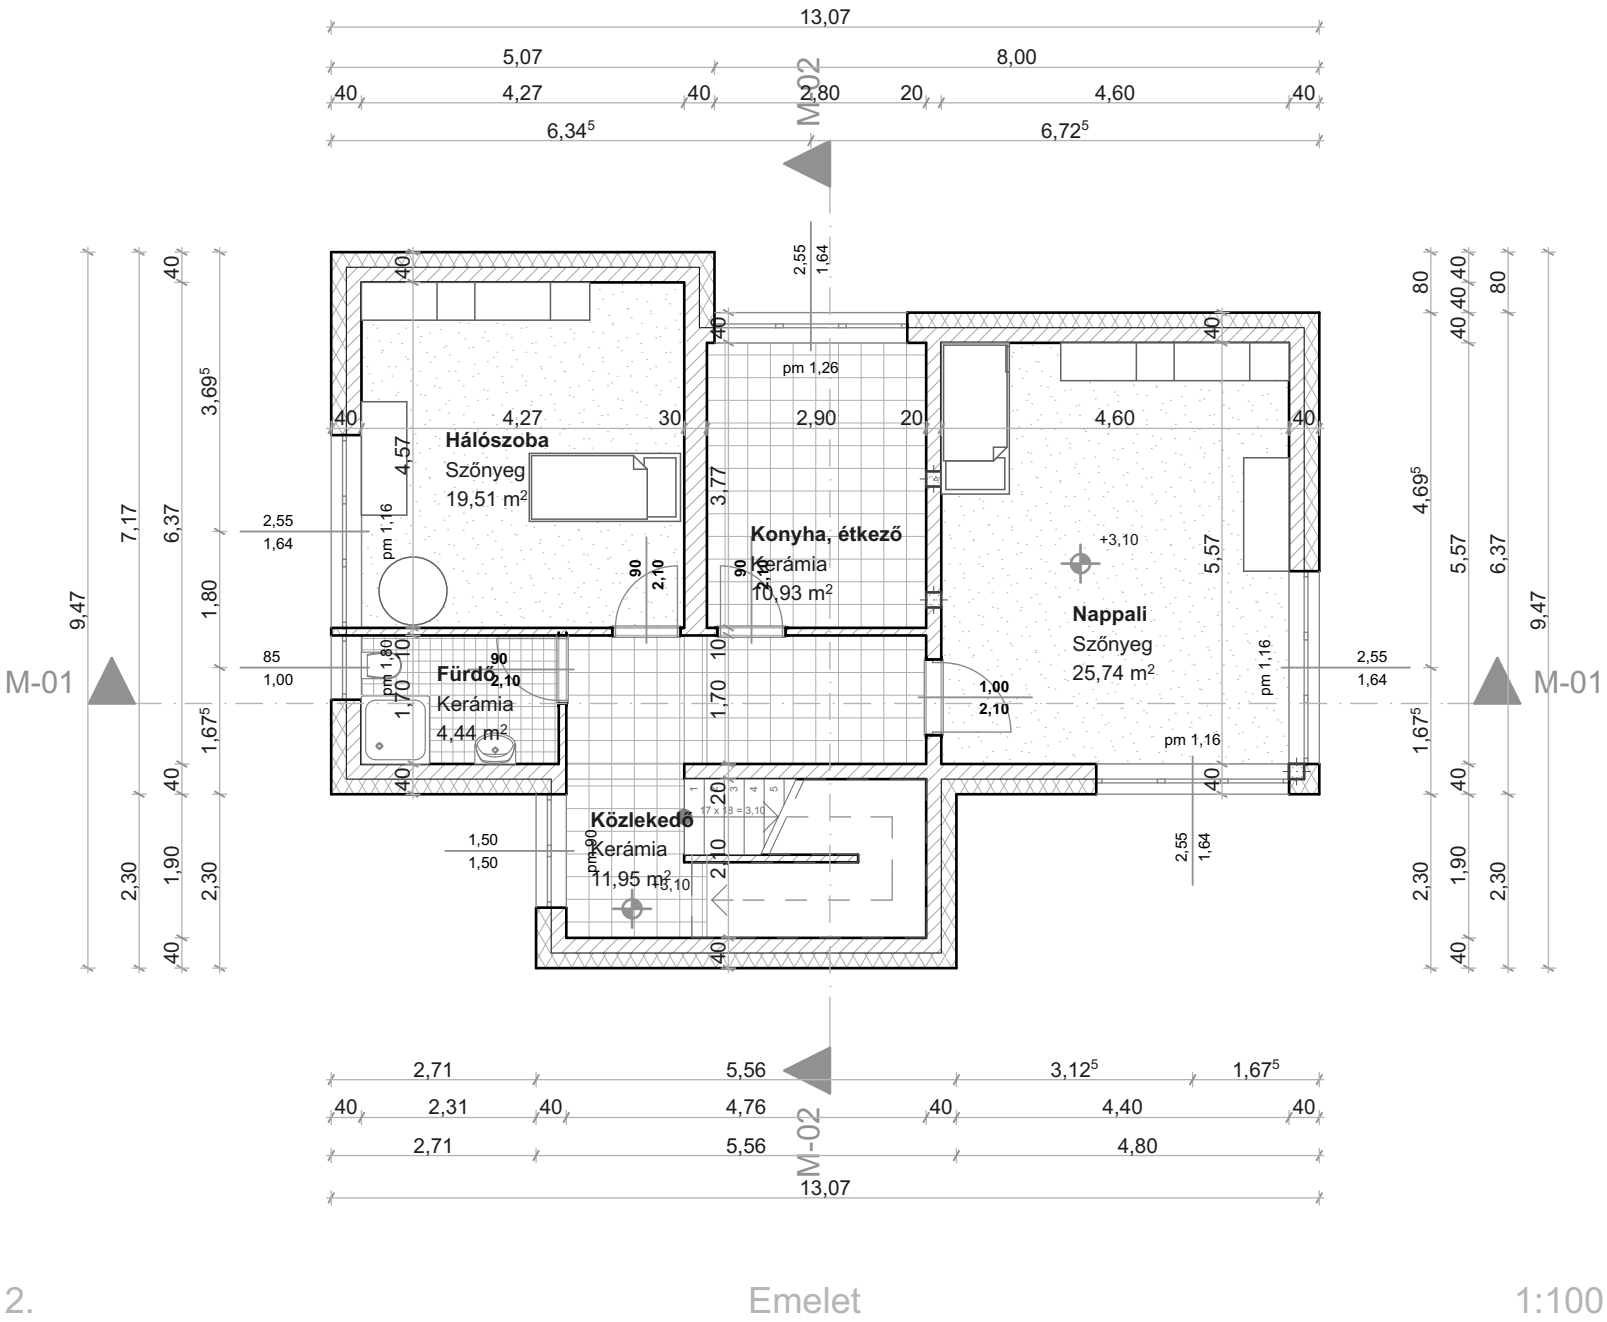




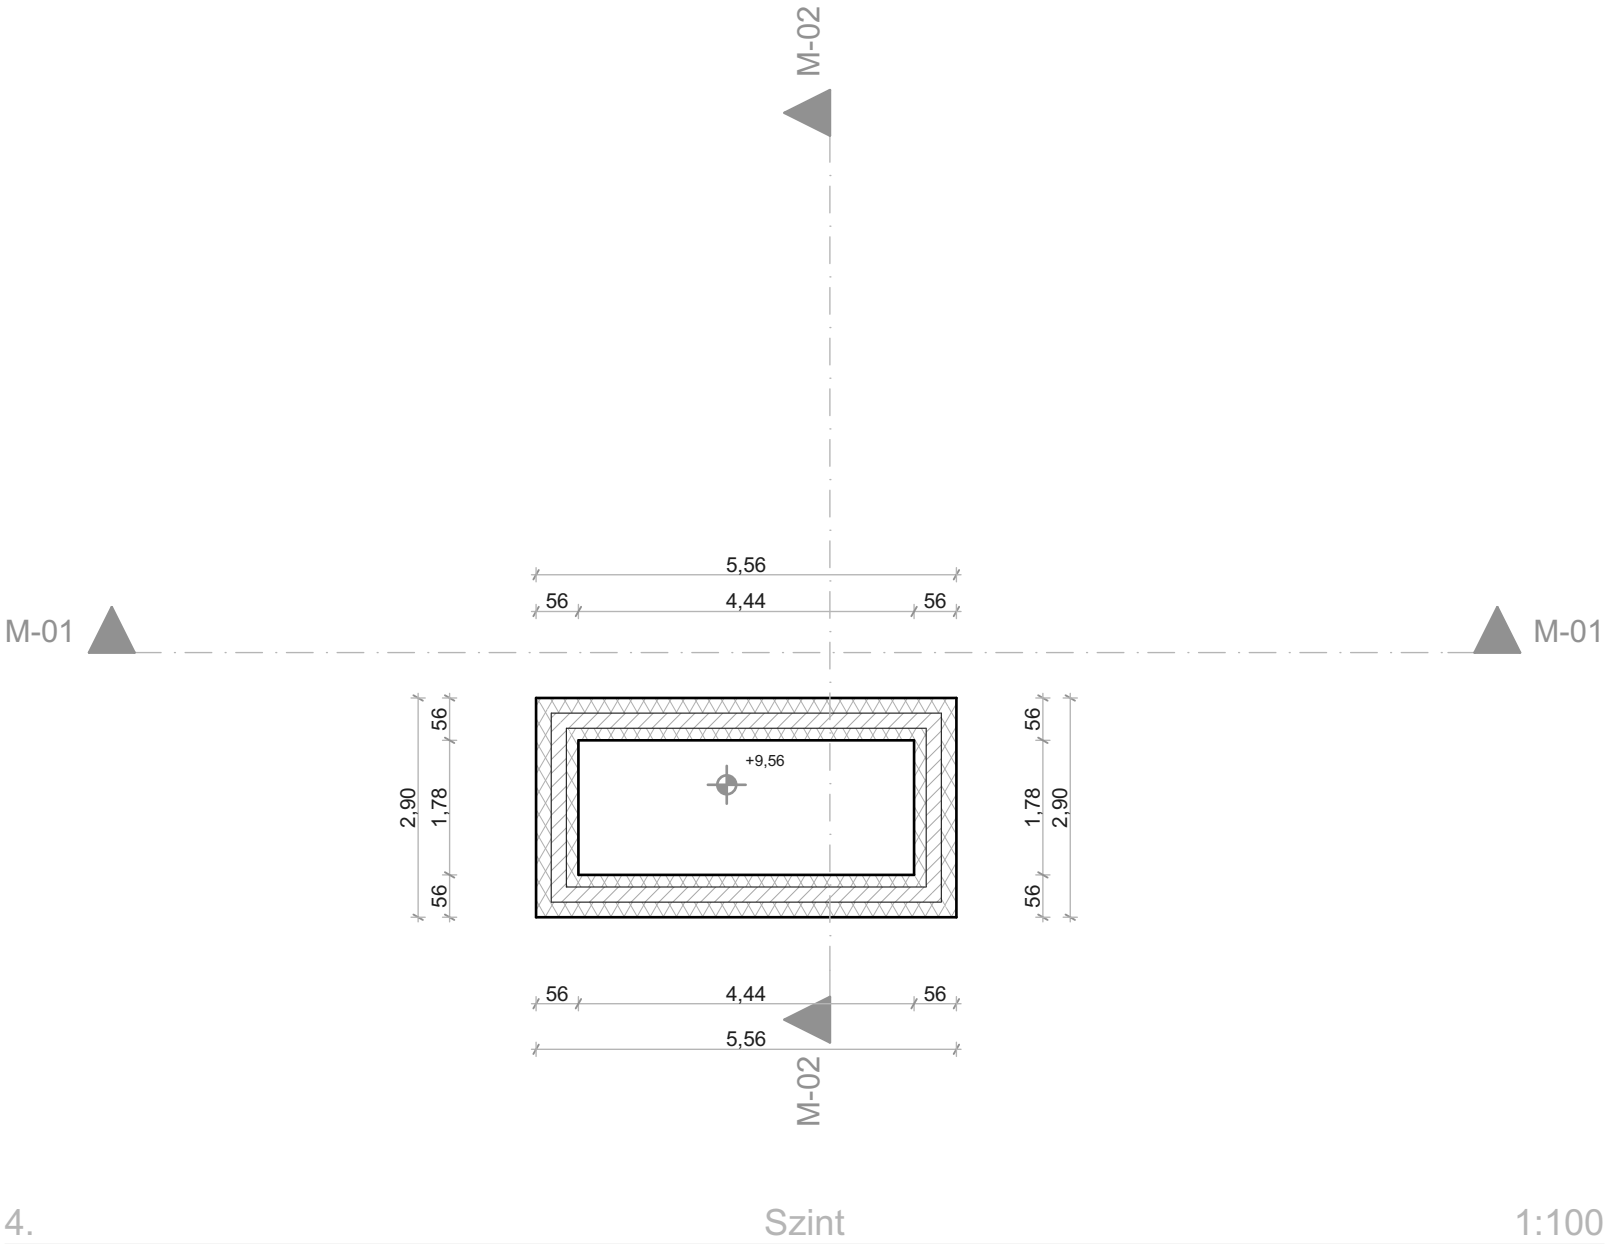




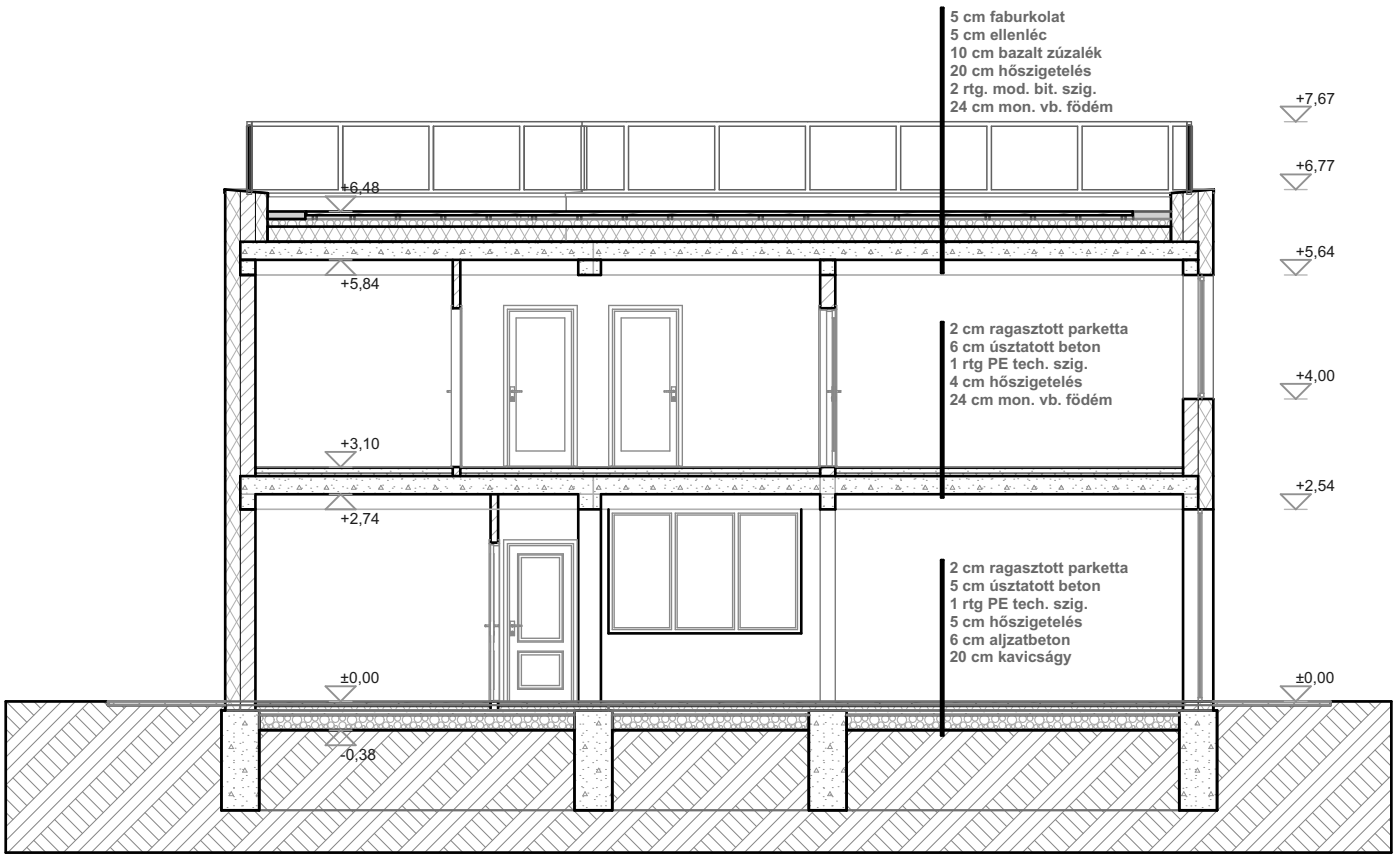


M-01 Metszet 1:100

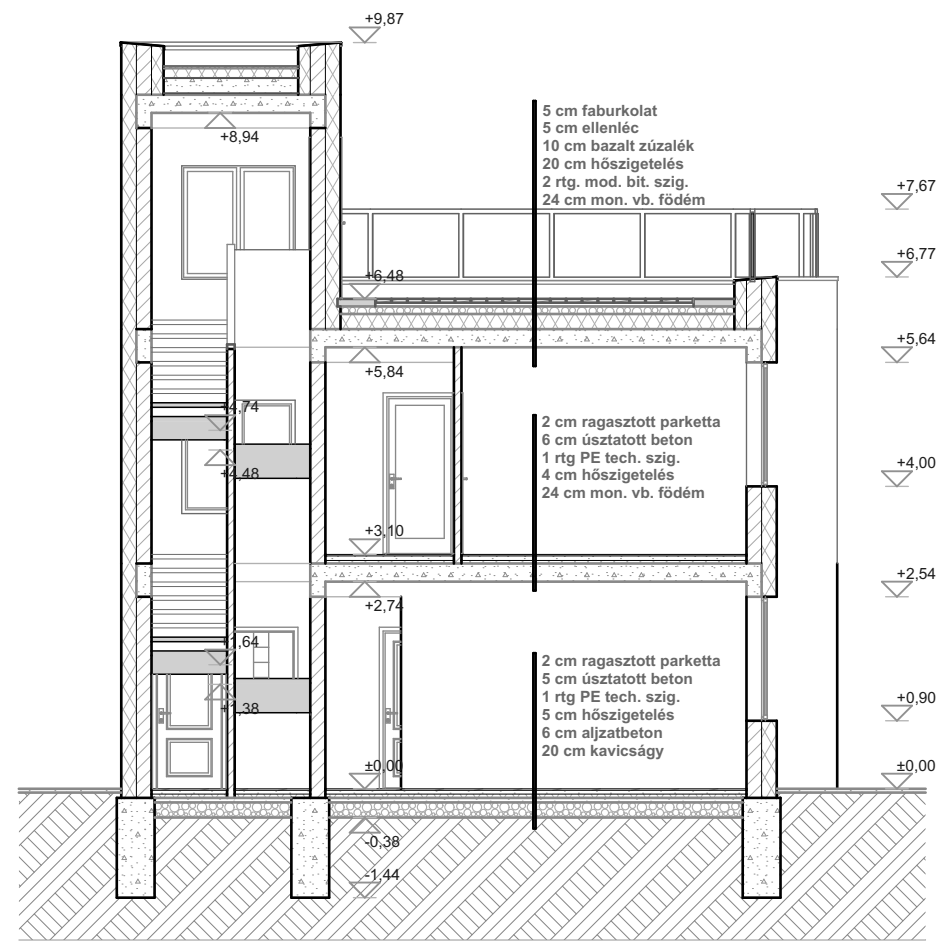

M-02                      Metszet                      1:100

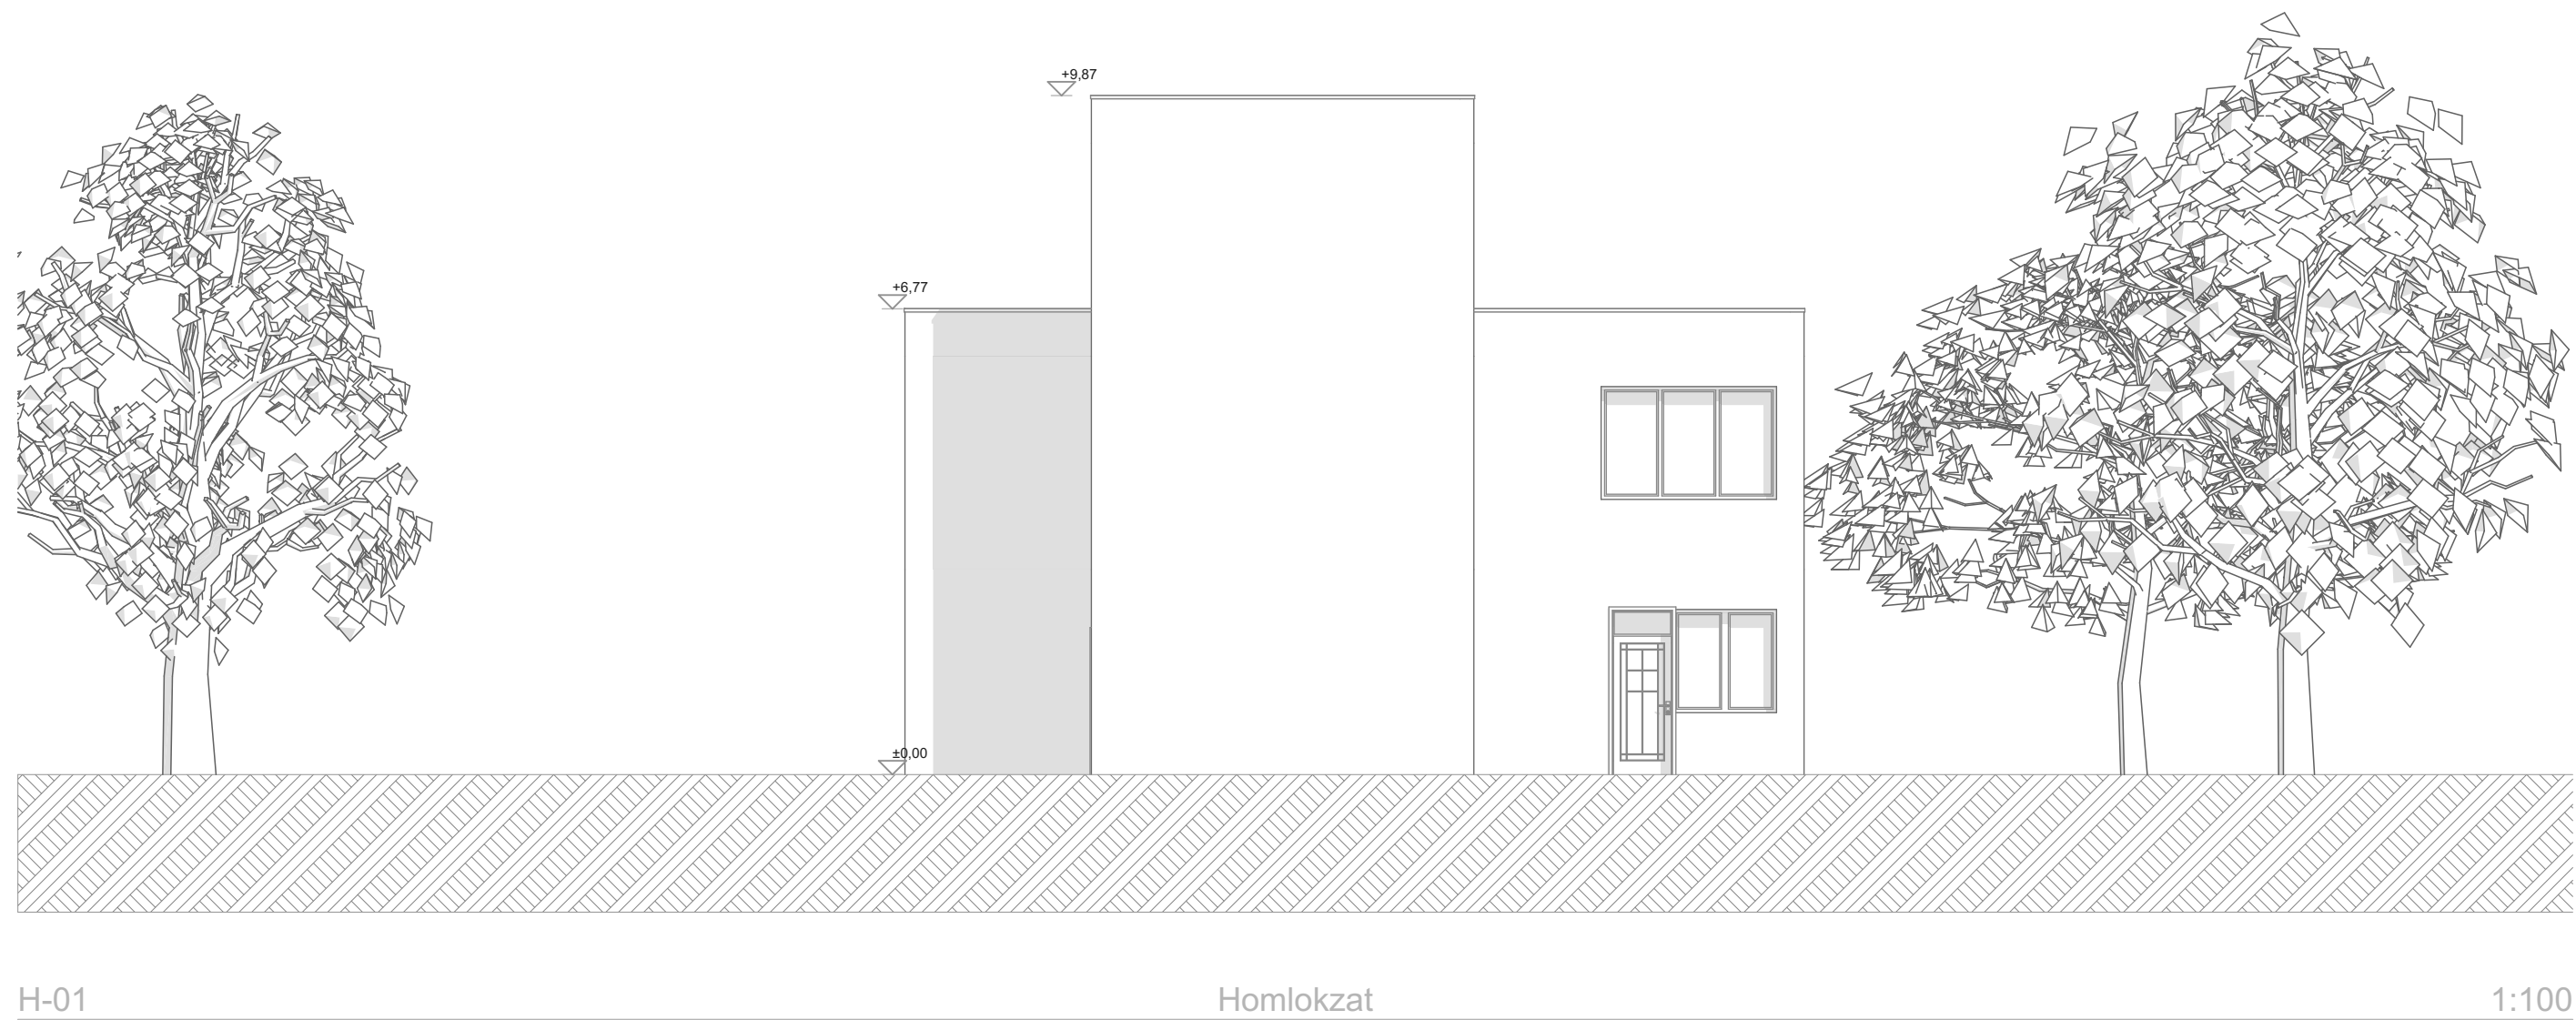




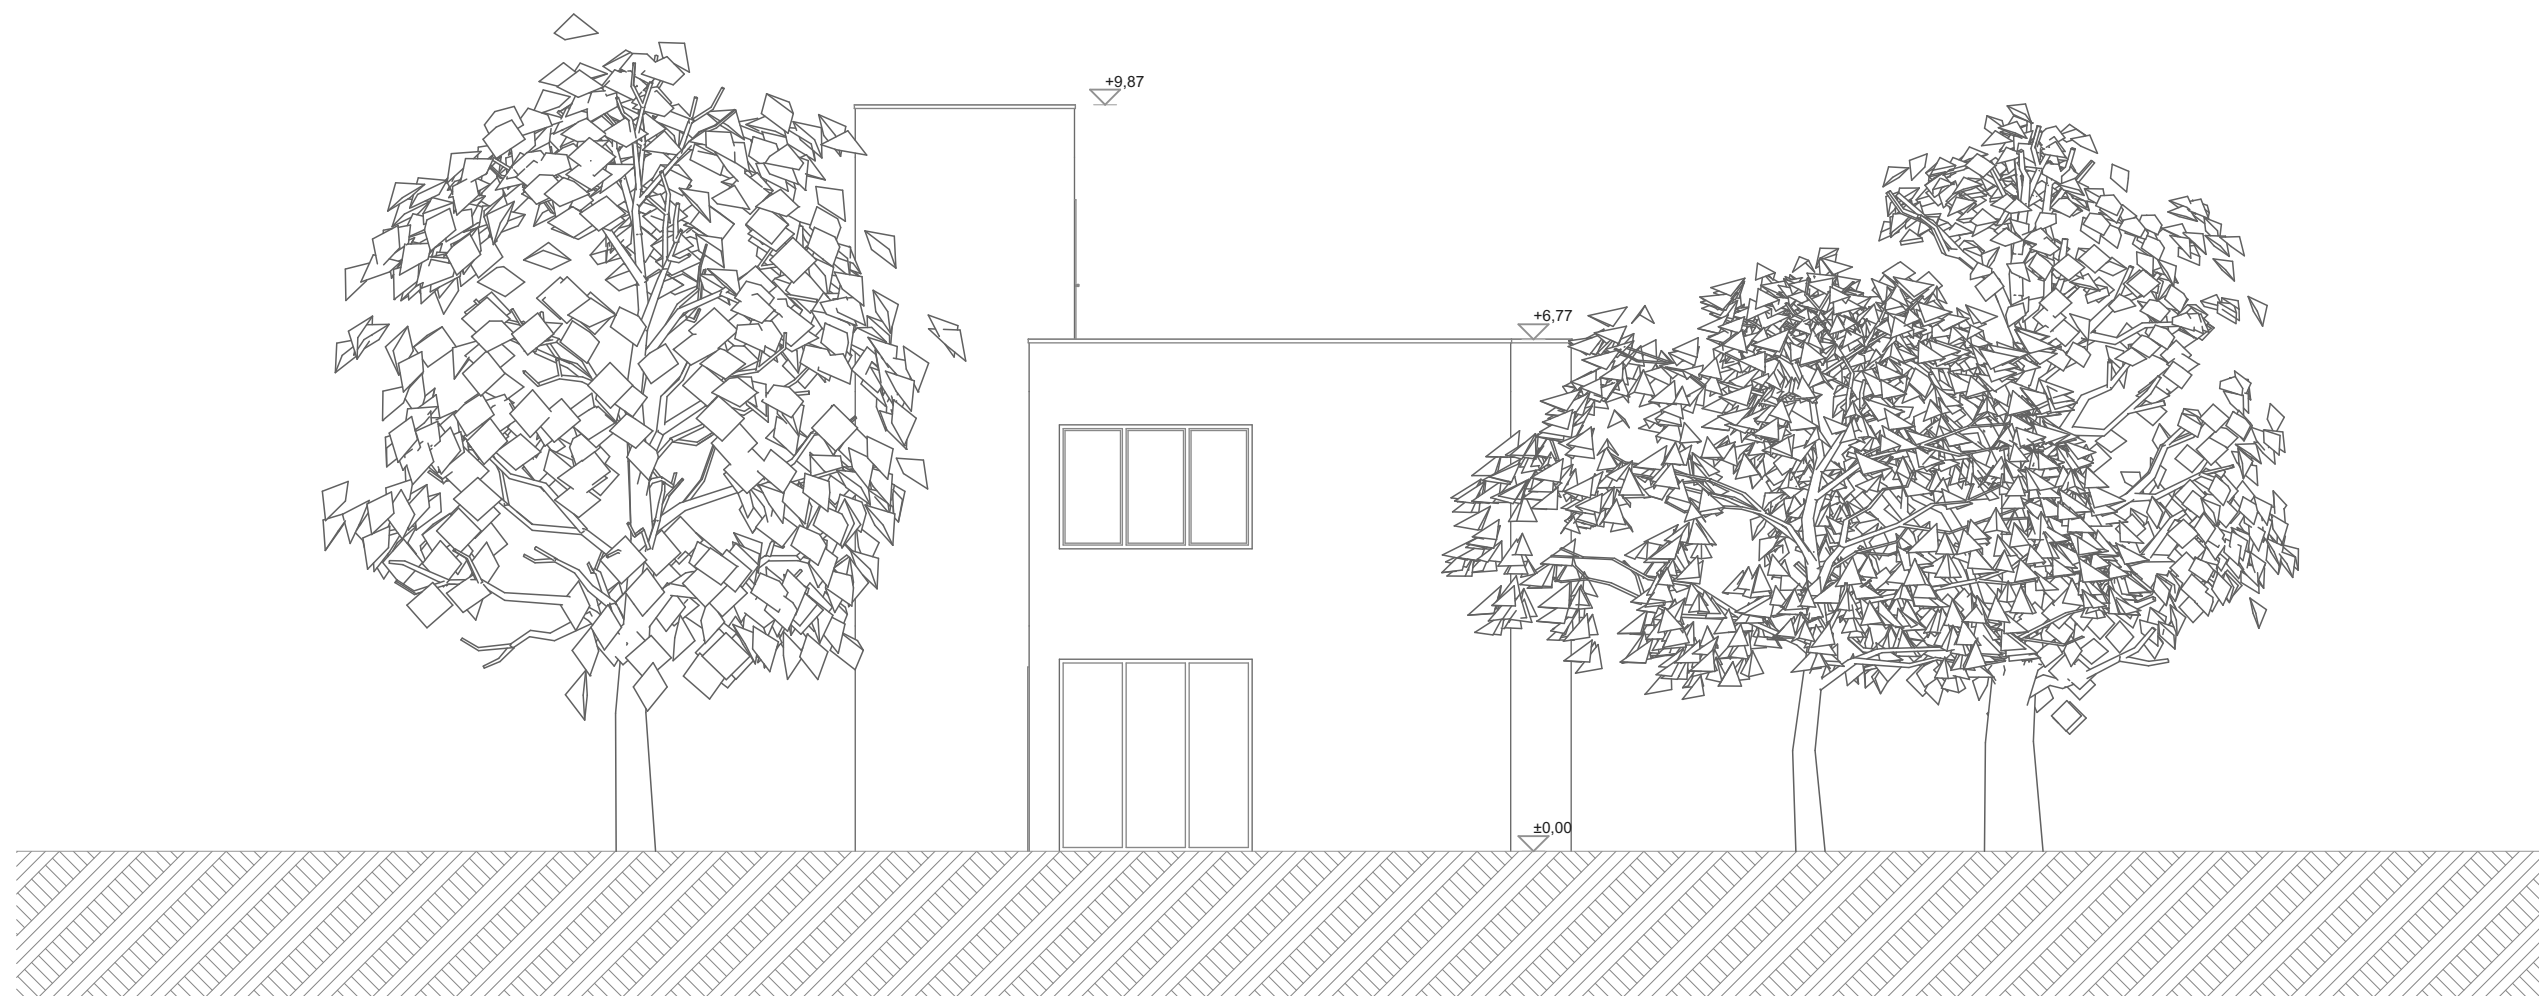

H-02

Homlokzat


1:100

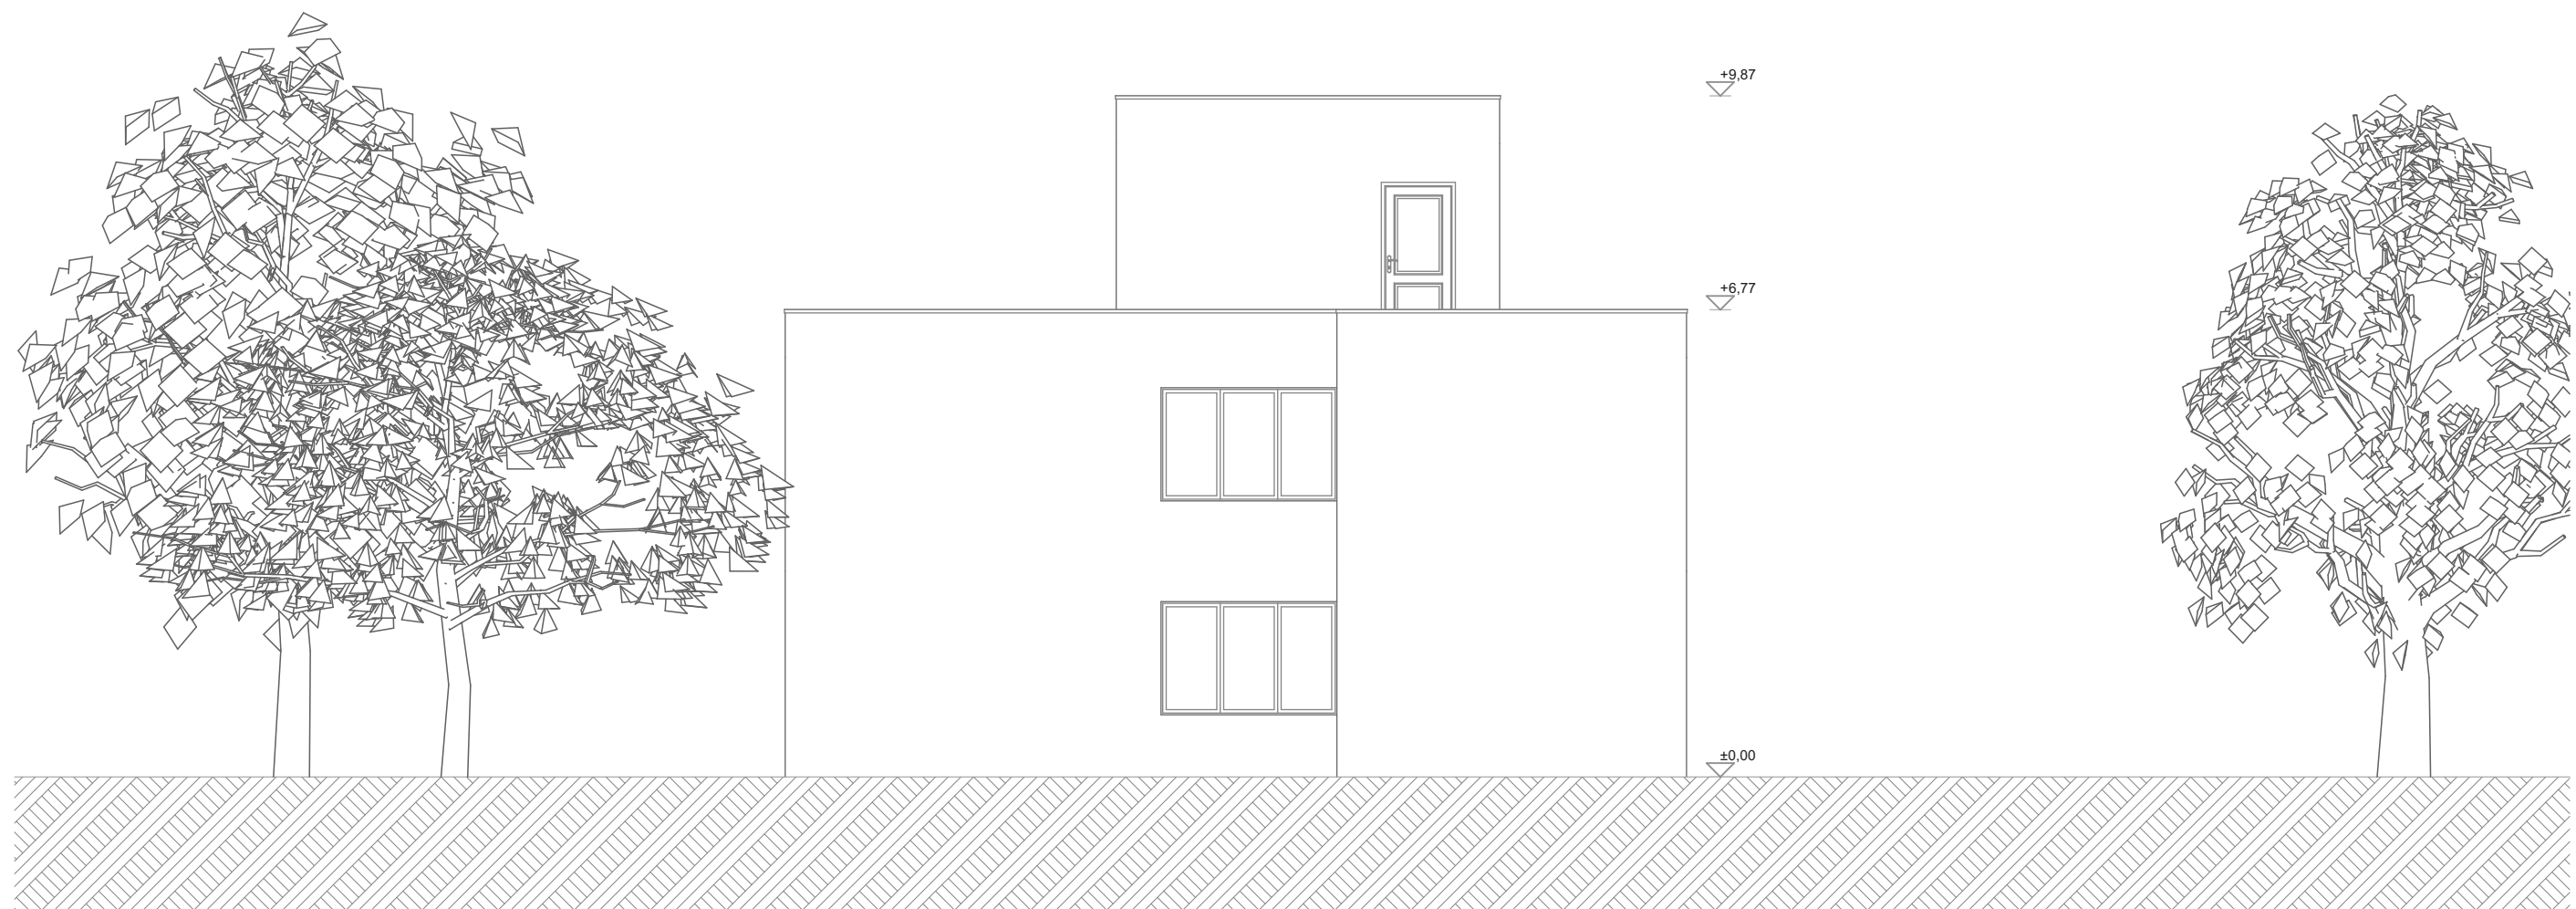

H-03

Homlokzat

1:100

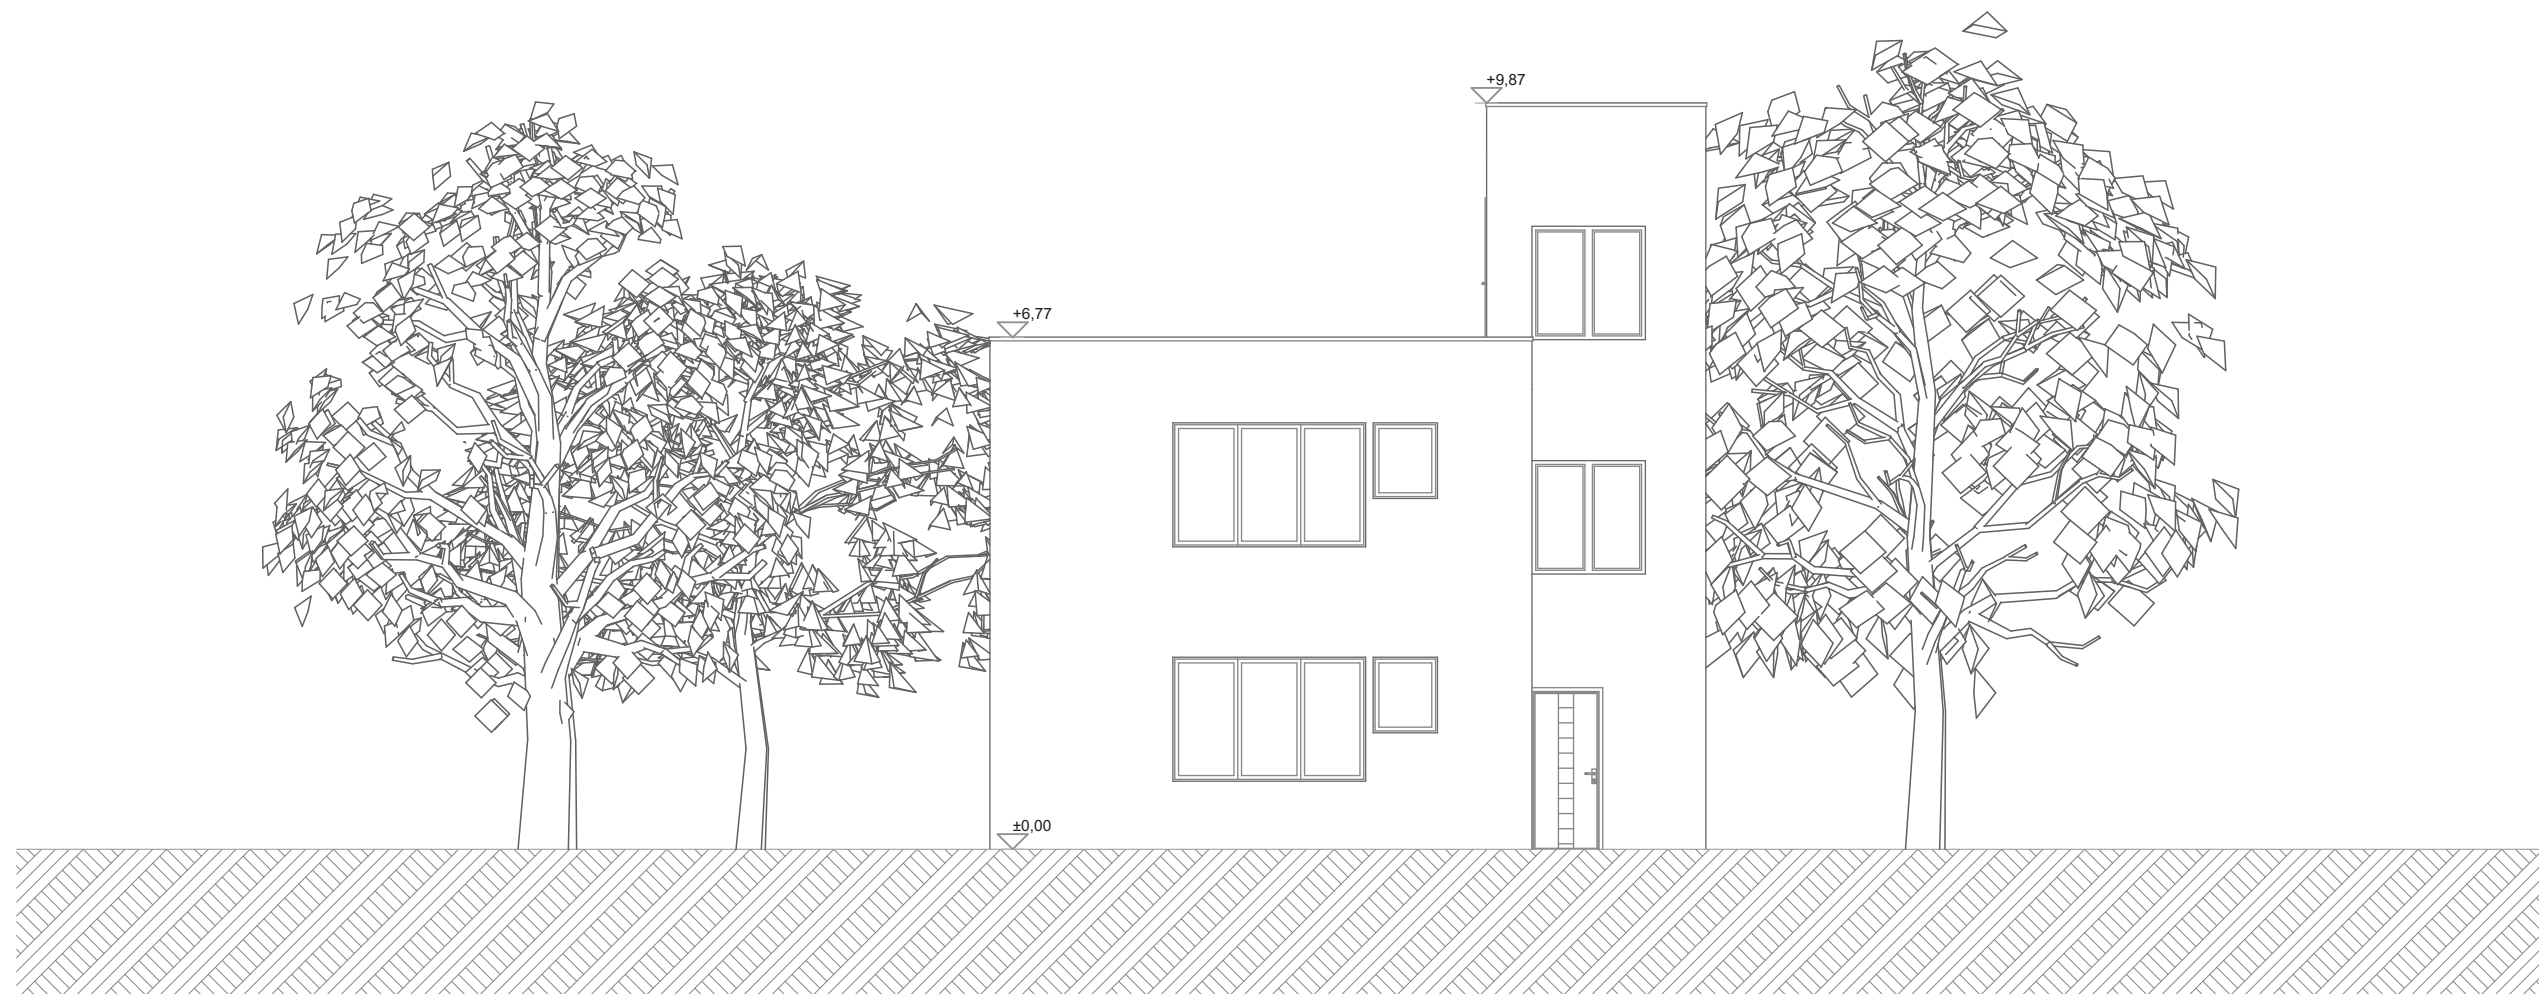

H-04

Homlokzat

1:100



